

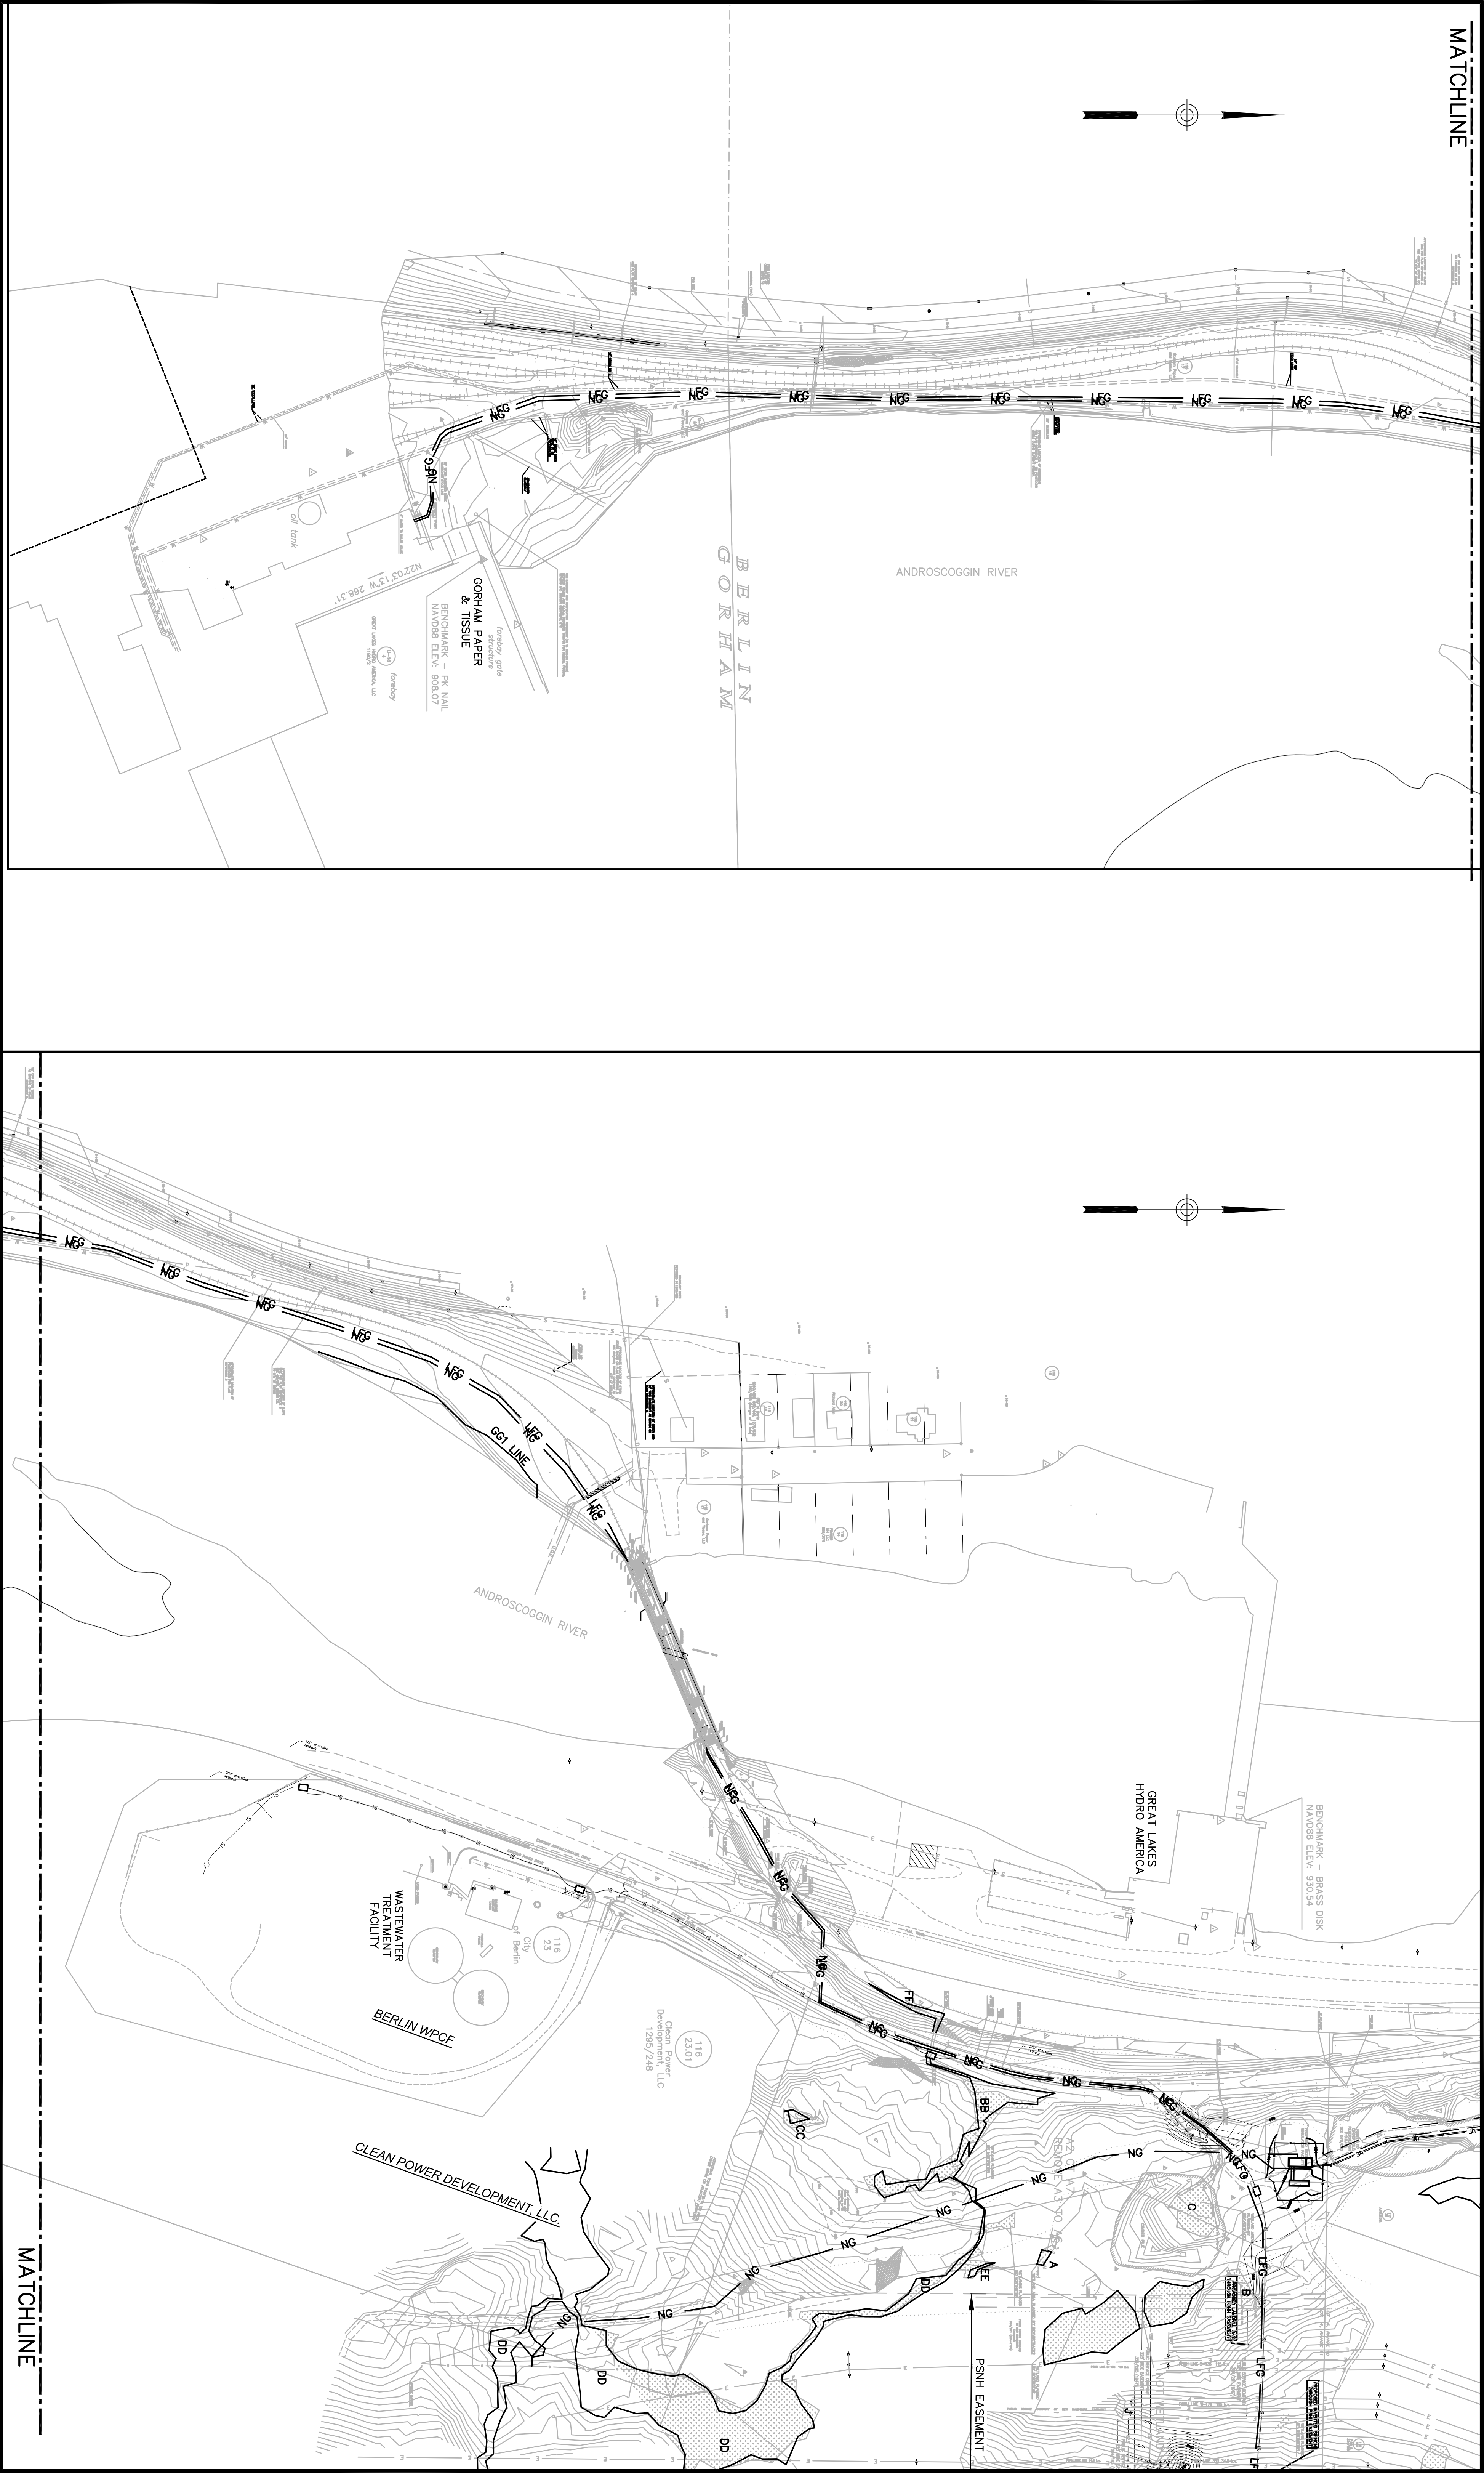


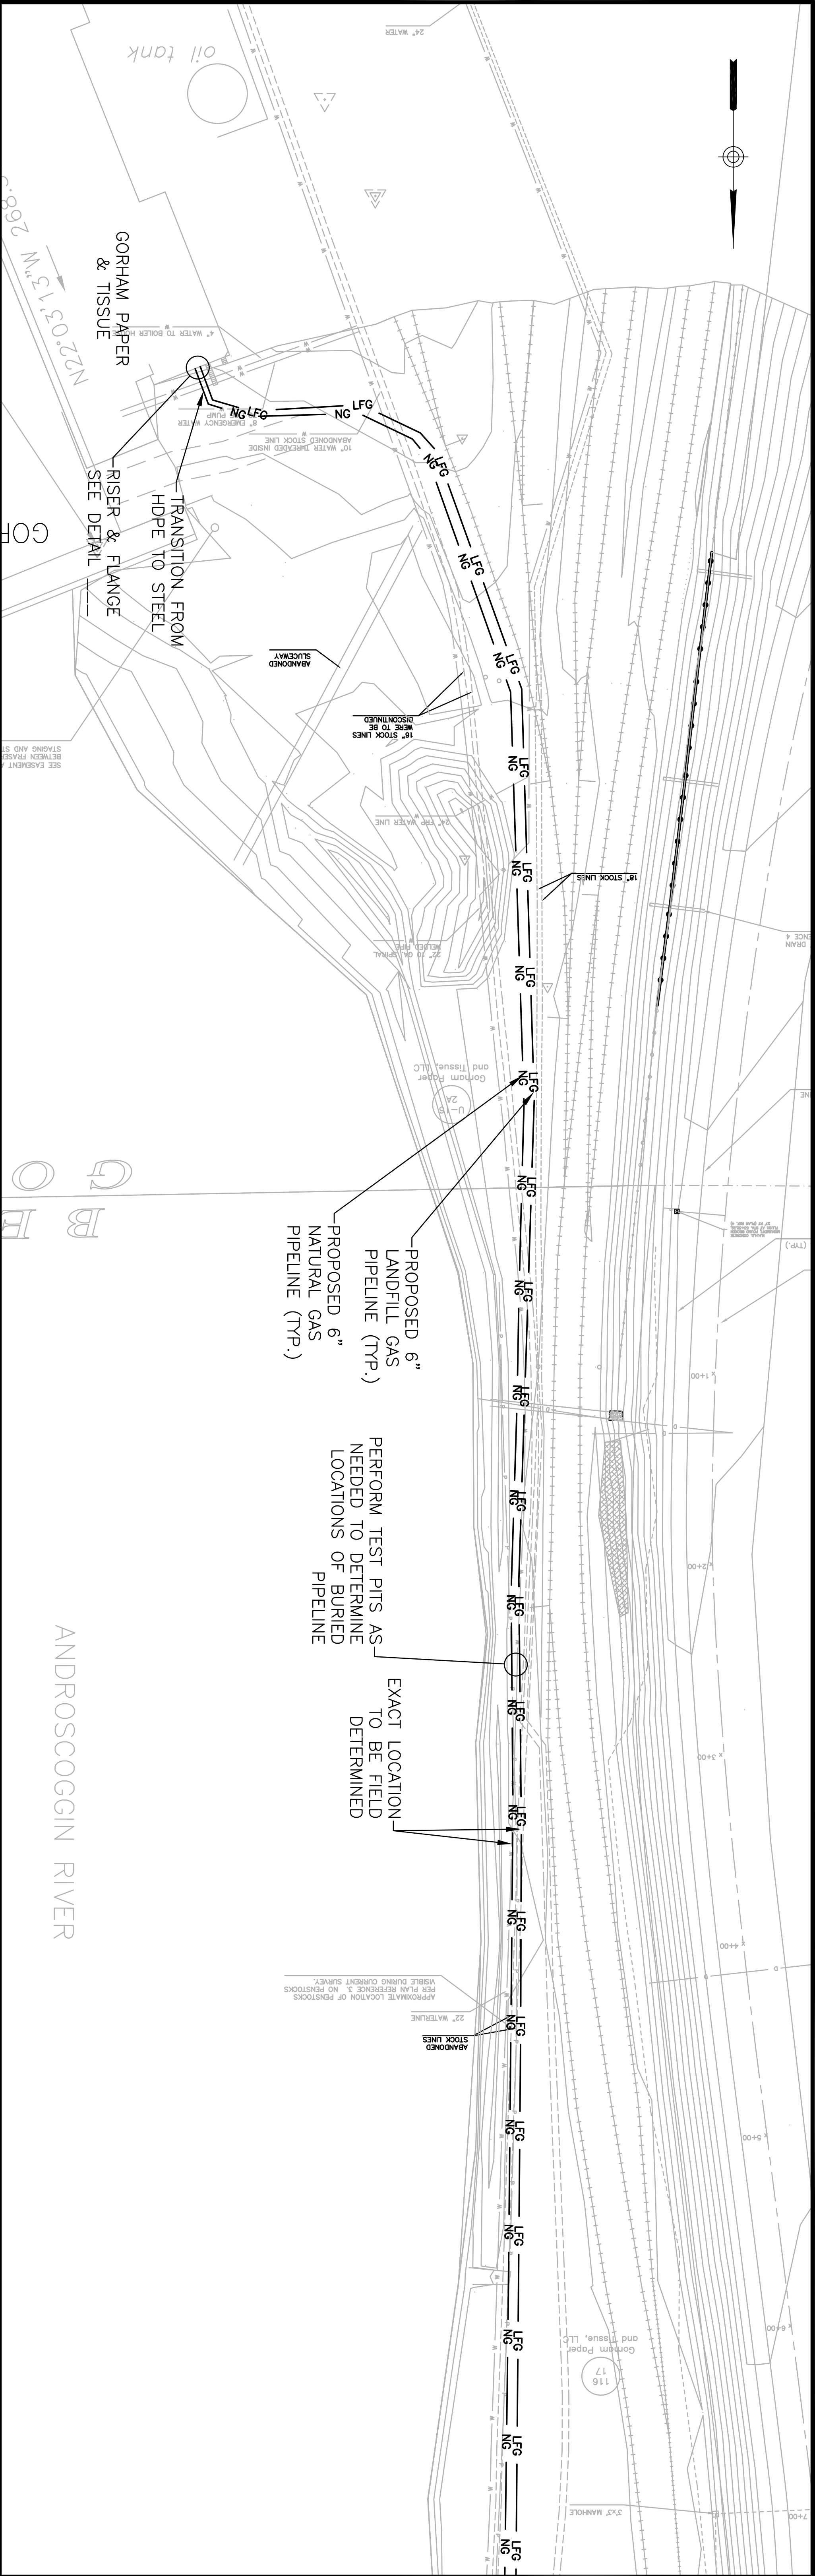



PROJ. MANAGER: MAN		SEAL		SEAL		SCALE:		PROJ. NO.: 19186	
CHIEF DESIGNER: JMF						HORIZ.: 1"=100'		DATE: 06/30/2011	
REVIEWED BY:						VERT.:			
						DATUM:			
						HORIZ.:			
						VERT.:			
1. 10/12/2010		PRELIMINARY		EY		0 100 200		C200	
DATE		DESCRIPTION		BY		GRAPHIC SCALE			
REVISIONS									
								GORHAM PAPER & TISSUE LLC.	
								PROPOSED OVERALL PLAN	
								BERLIN	
								NEW HAMPSHIRE	

[illegible]

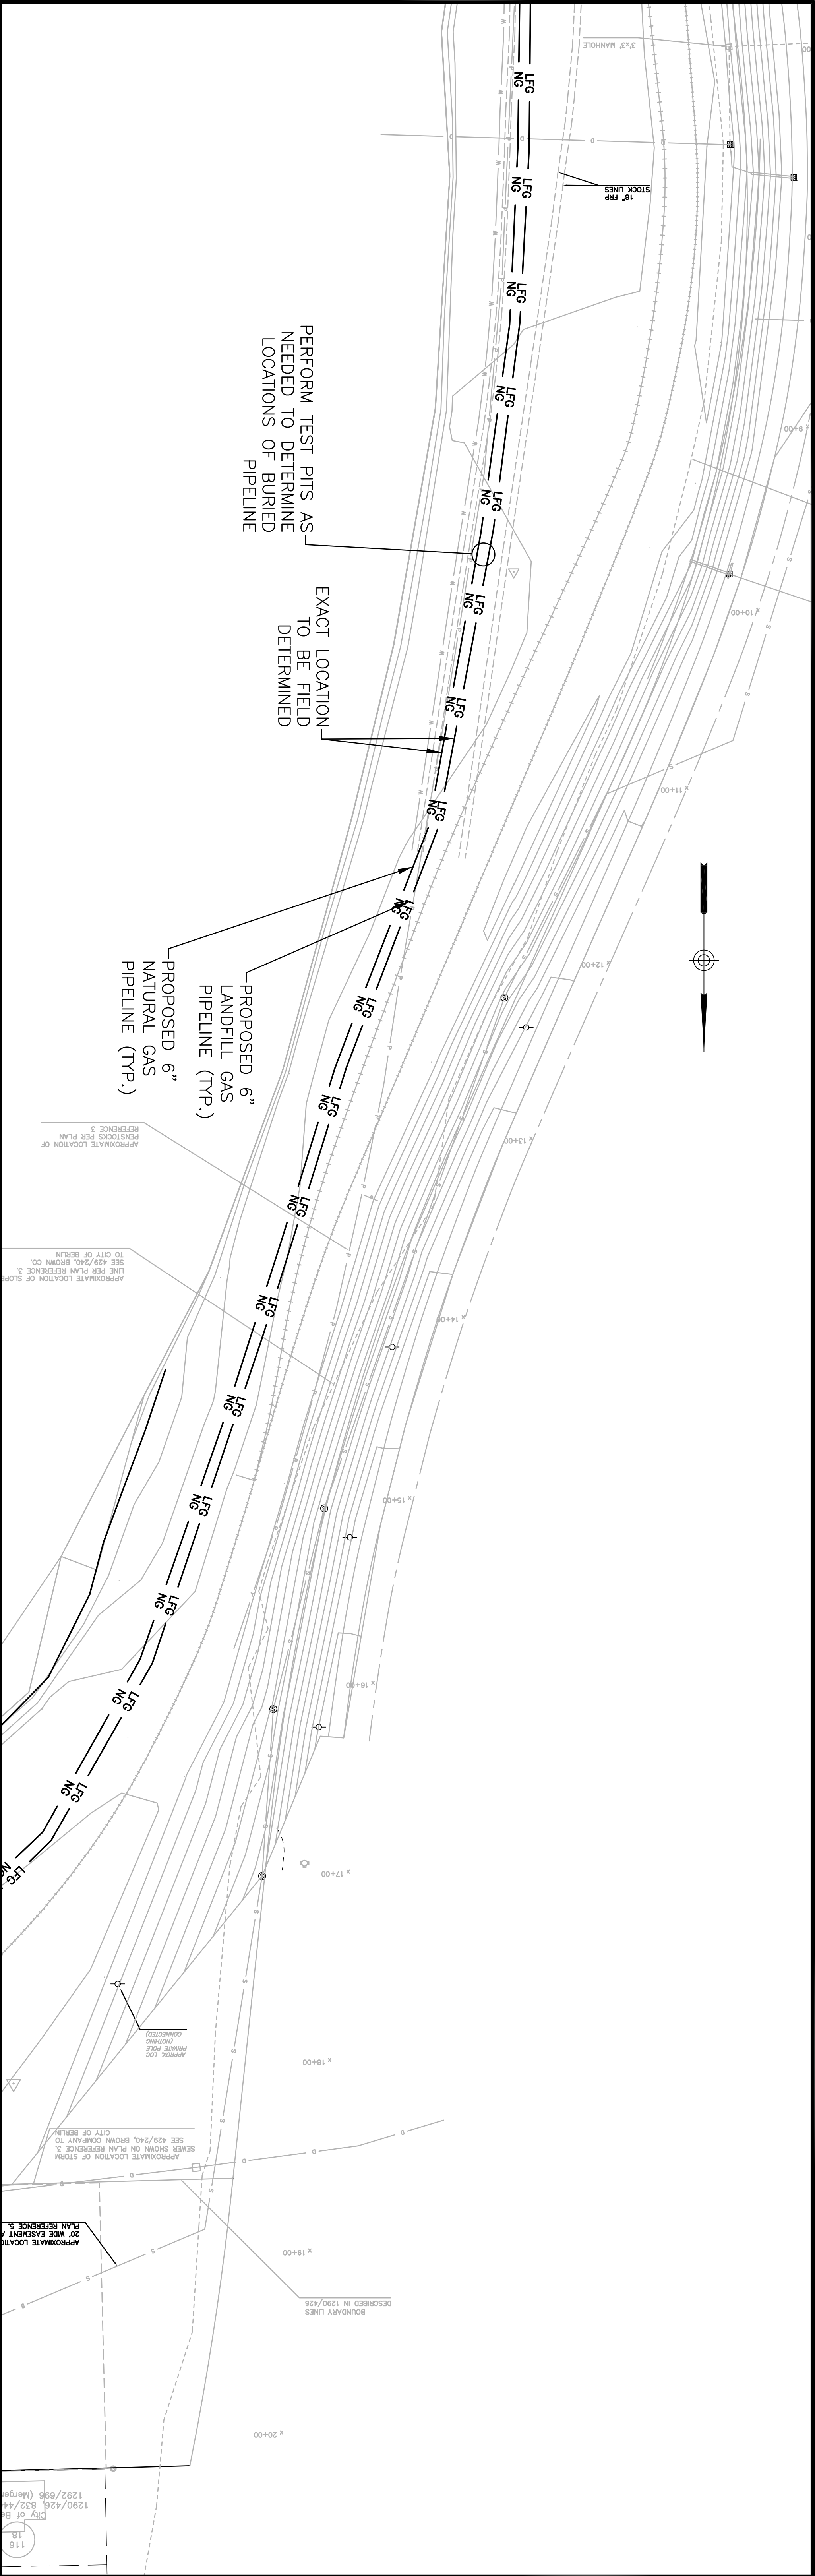


		PROJ. MANAGER: MAN		SEAL		SEAL		PRELIMINARY NOT FOR CONSTRUCTION		SCALE:				Maguire Group Inc. Architects / Engineers / Planners 110 Corporate Drive, Suite 6 Portsmouth, New Hampshire 03801		GORHAM PAPER & TISSUE LLC. PLAN & PROFILE-2		PROJ. NO.: 19186 DATE: 06/30/2011					
		CHIEF DESIGNER: JMF								HORIZ.: 1"=40'										VERT.:			
		REVIEWED BY:		DATE						DATUM:										HORIZ.:		VERT.:	
1. 10/12/2010		EY																		0 40 80		GRAPHIC SCALE	
No. DATE		BY																					
REVISIONS																							

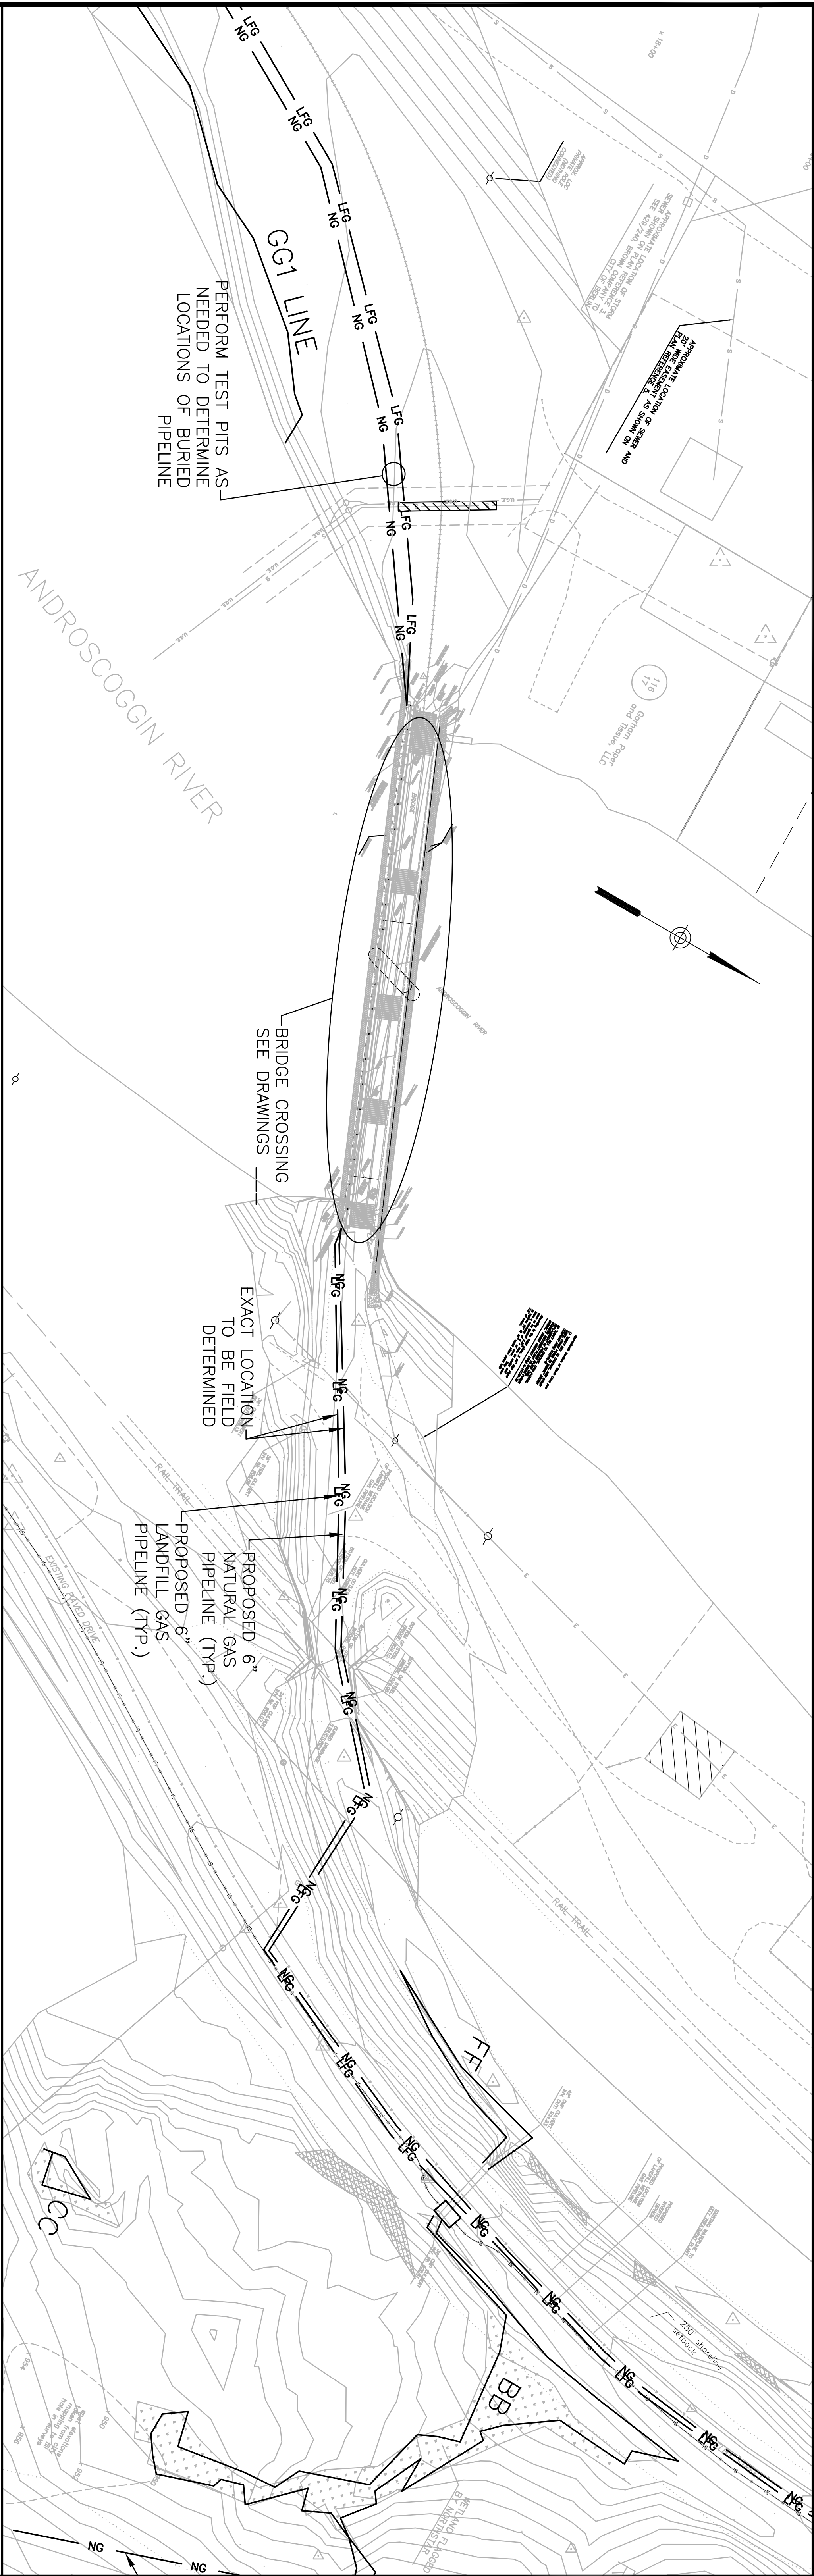[illegible]

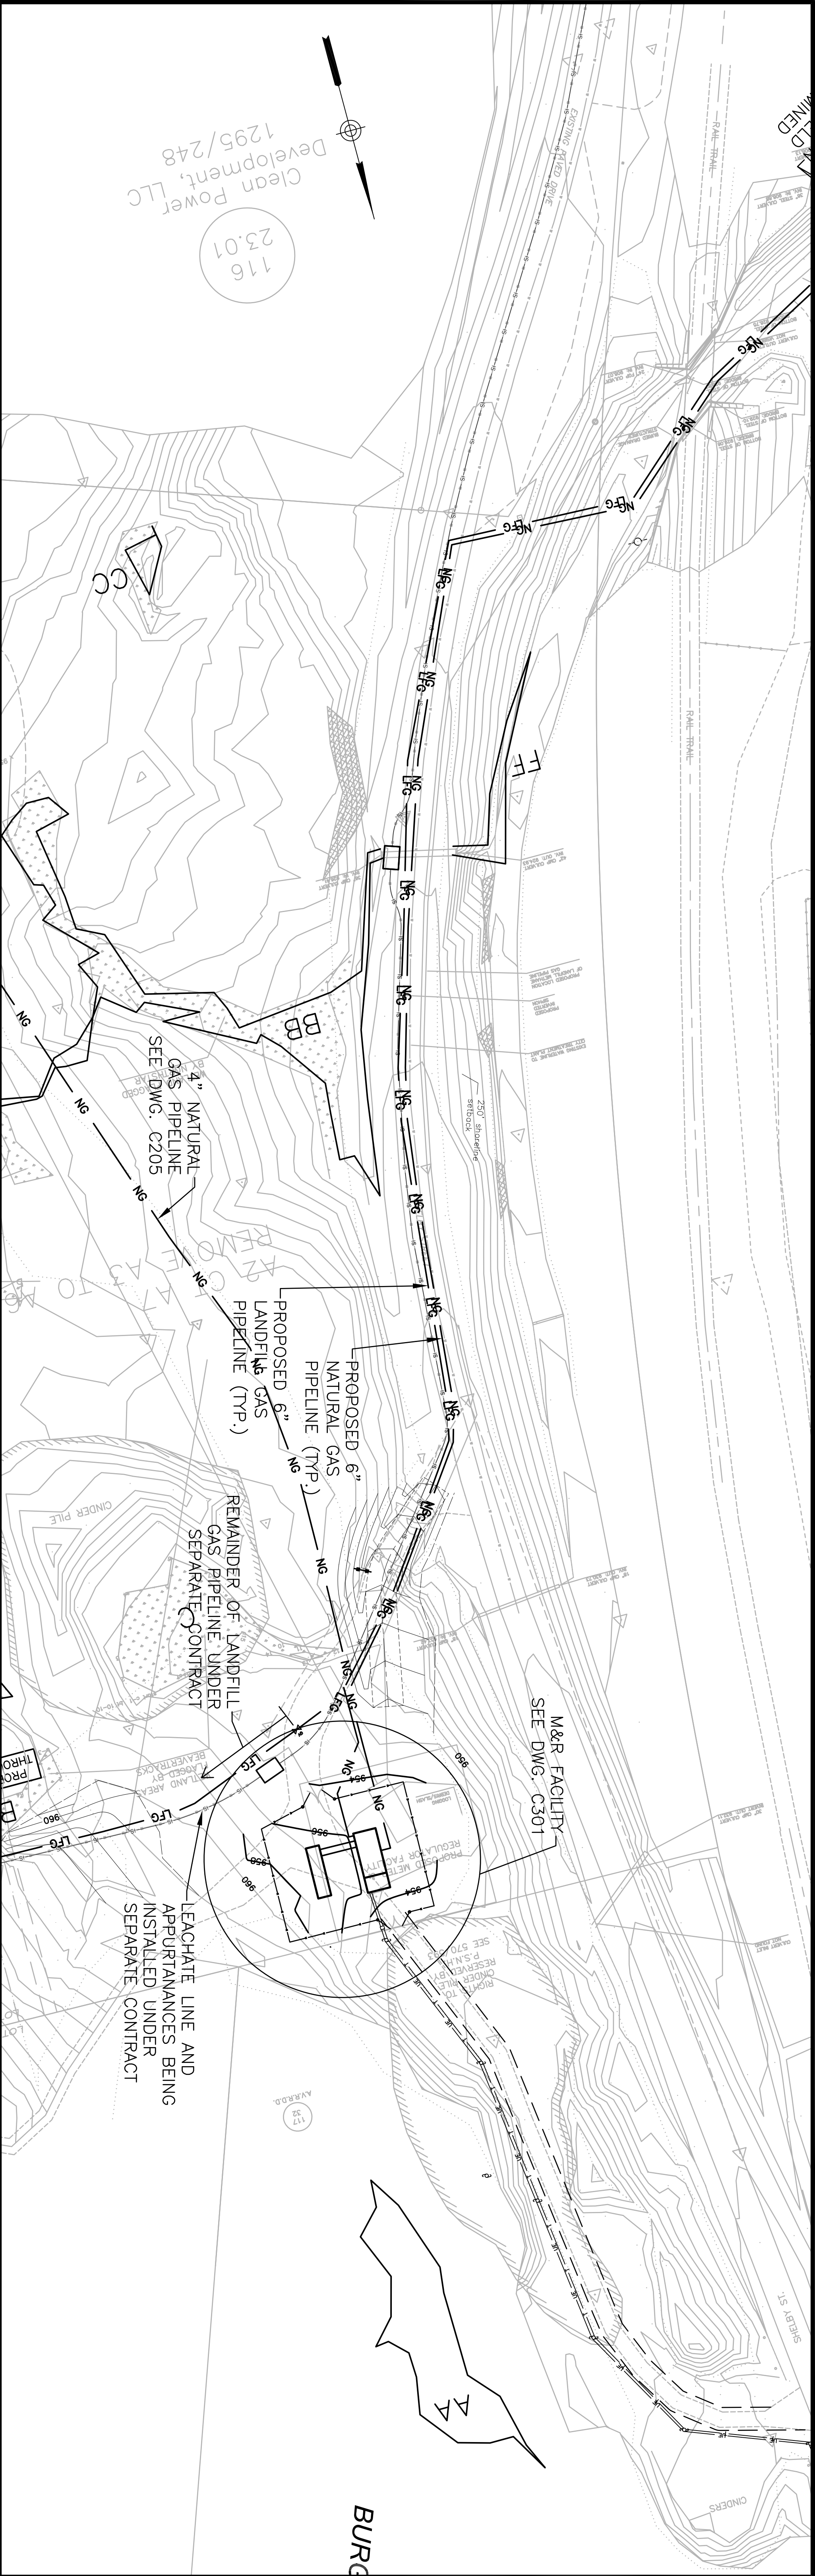

		PROJ. MANAGER: MAN		SEAL		SCALE:		Maguire Group Maguire Group Inc. Architects / Engineers / Planners 110 Corporate Drive, Suite 6 Portsmouth, New Hampshire 03801		GORHAM PAPER & TISSUE LLC. PLAN & PROFILE-4		PROJ. NO.: 19186	
		CHIEF DESIGNER: JMF		VERT.:		DATE: 06/30/2011							
		REVIEWED BY:		HORIZ.:									
		DATE		VERT.:									
1. 10/12/2010		PRELIMINARY		EV		HORIZ.:		NOT FOR CONSTRUCTION		NEW HAMPSHIRE		C204	
No. DATE		DESCRIPTION		BY		VERT.:							
REVISIONS						GRAPHIC SCALE							

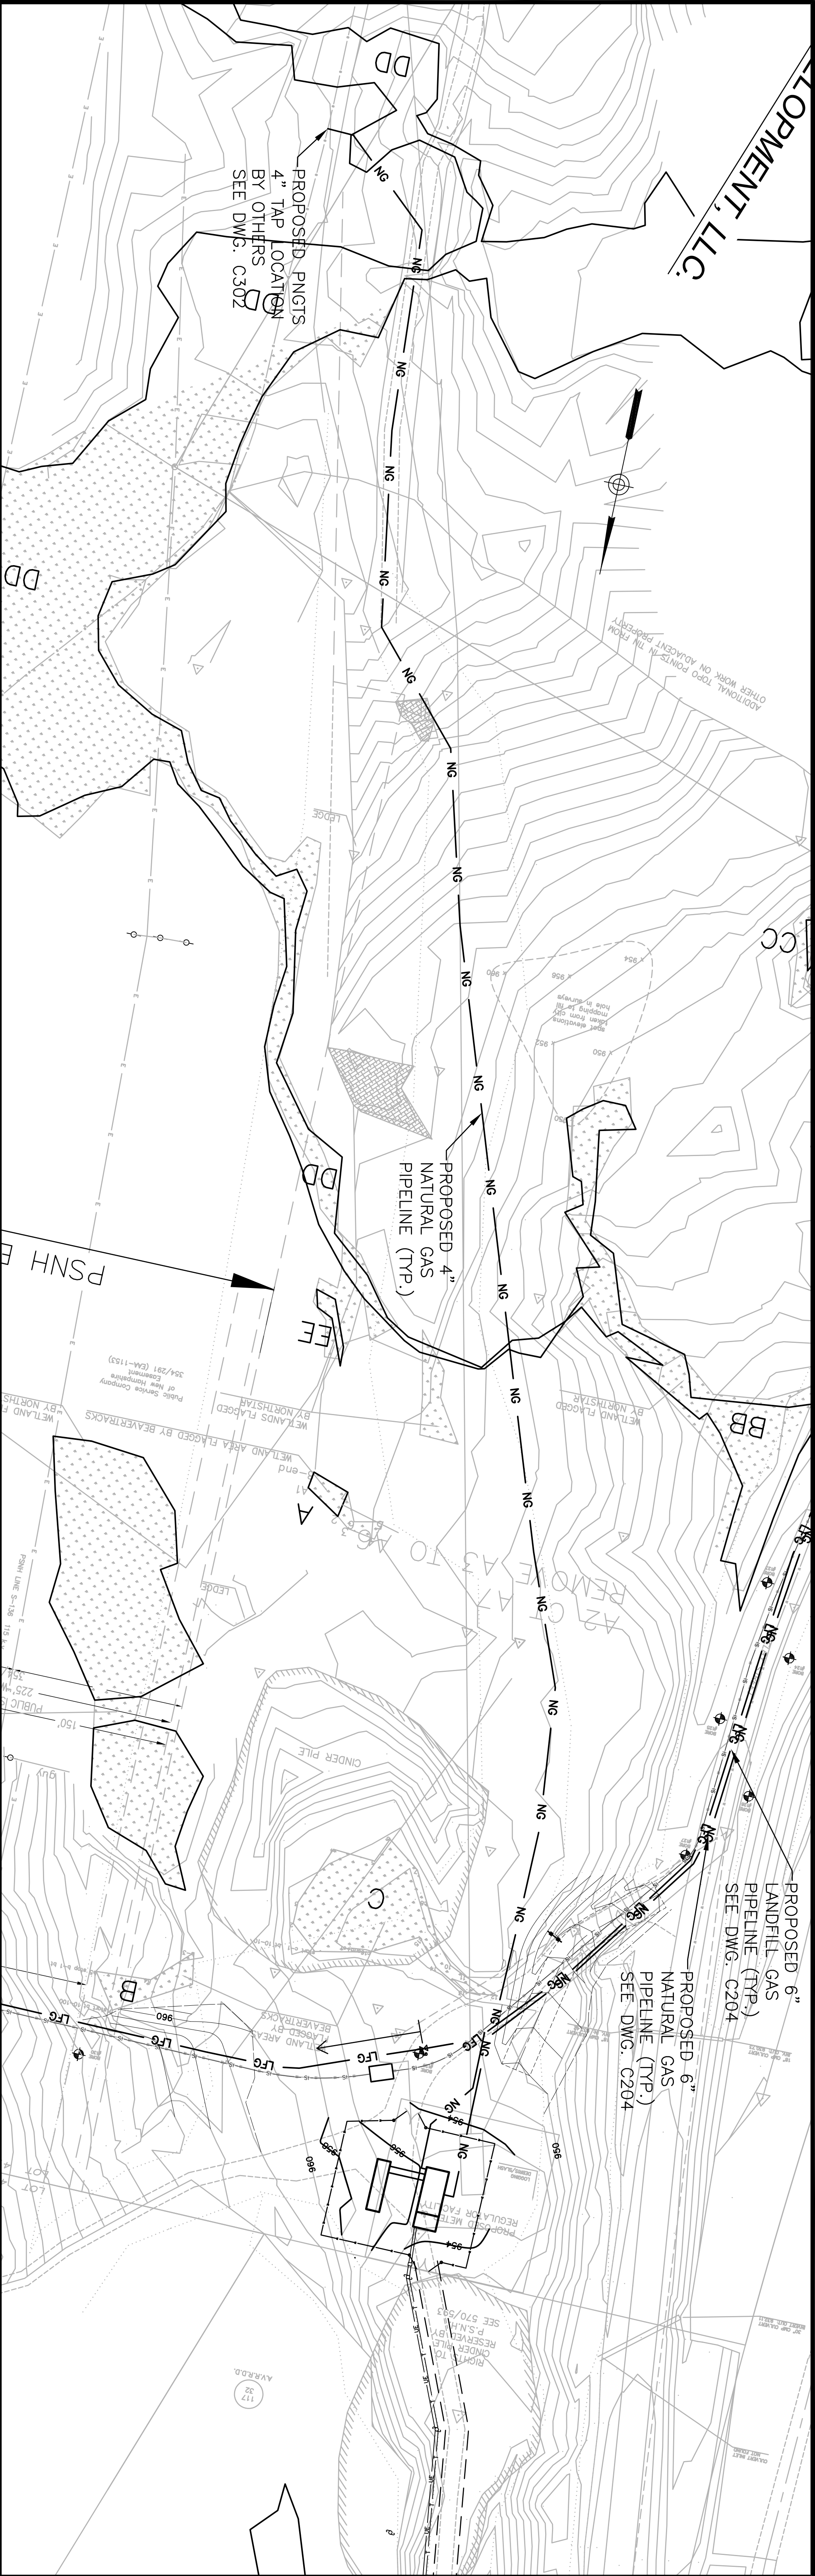

		PROJ. MANAGER: MAN		SEAL	
		CHIEF DESIGNER: JMF		SEAL	
		REVIEWED BY: DATE			
1. 10/12/2010		PRELIMINARY			
No. DATE		DESCRIPTION		EY BY	
REVISIONS					

SCALE:

HORIZ.: 1"=40'

VERT.:

DATUM:

HORIZ.:

VERT.:

0 40 80

GRAPHIC SCALE

MAGUIRE

GROUP

Maguire Group Inc.

Architects / Engineers / Planners

110 Corporate Drive, Suite 6

Portsmouth, New Hampshire 03801

GORHAM PAPER & TISSUE LLC.


PLAN & PROFILE-5

NEW HAMPSHIRE

PROJ. NO.: 19186

DATE: 06/30/2011




C205

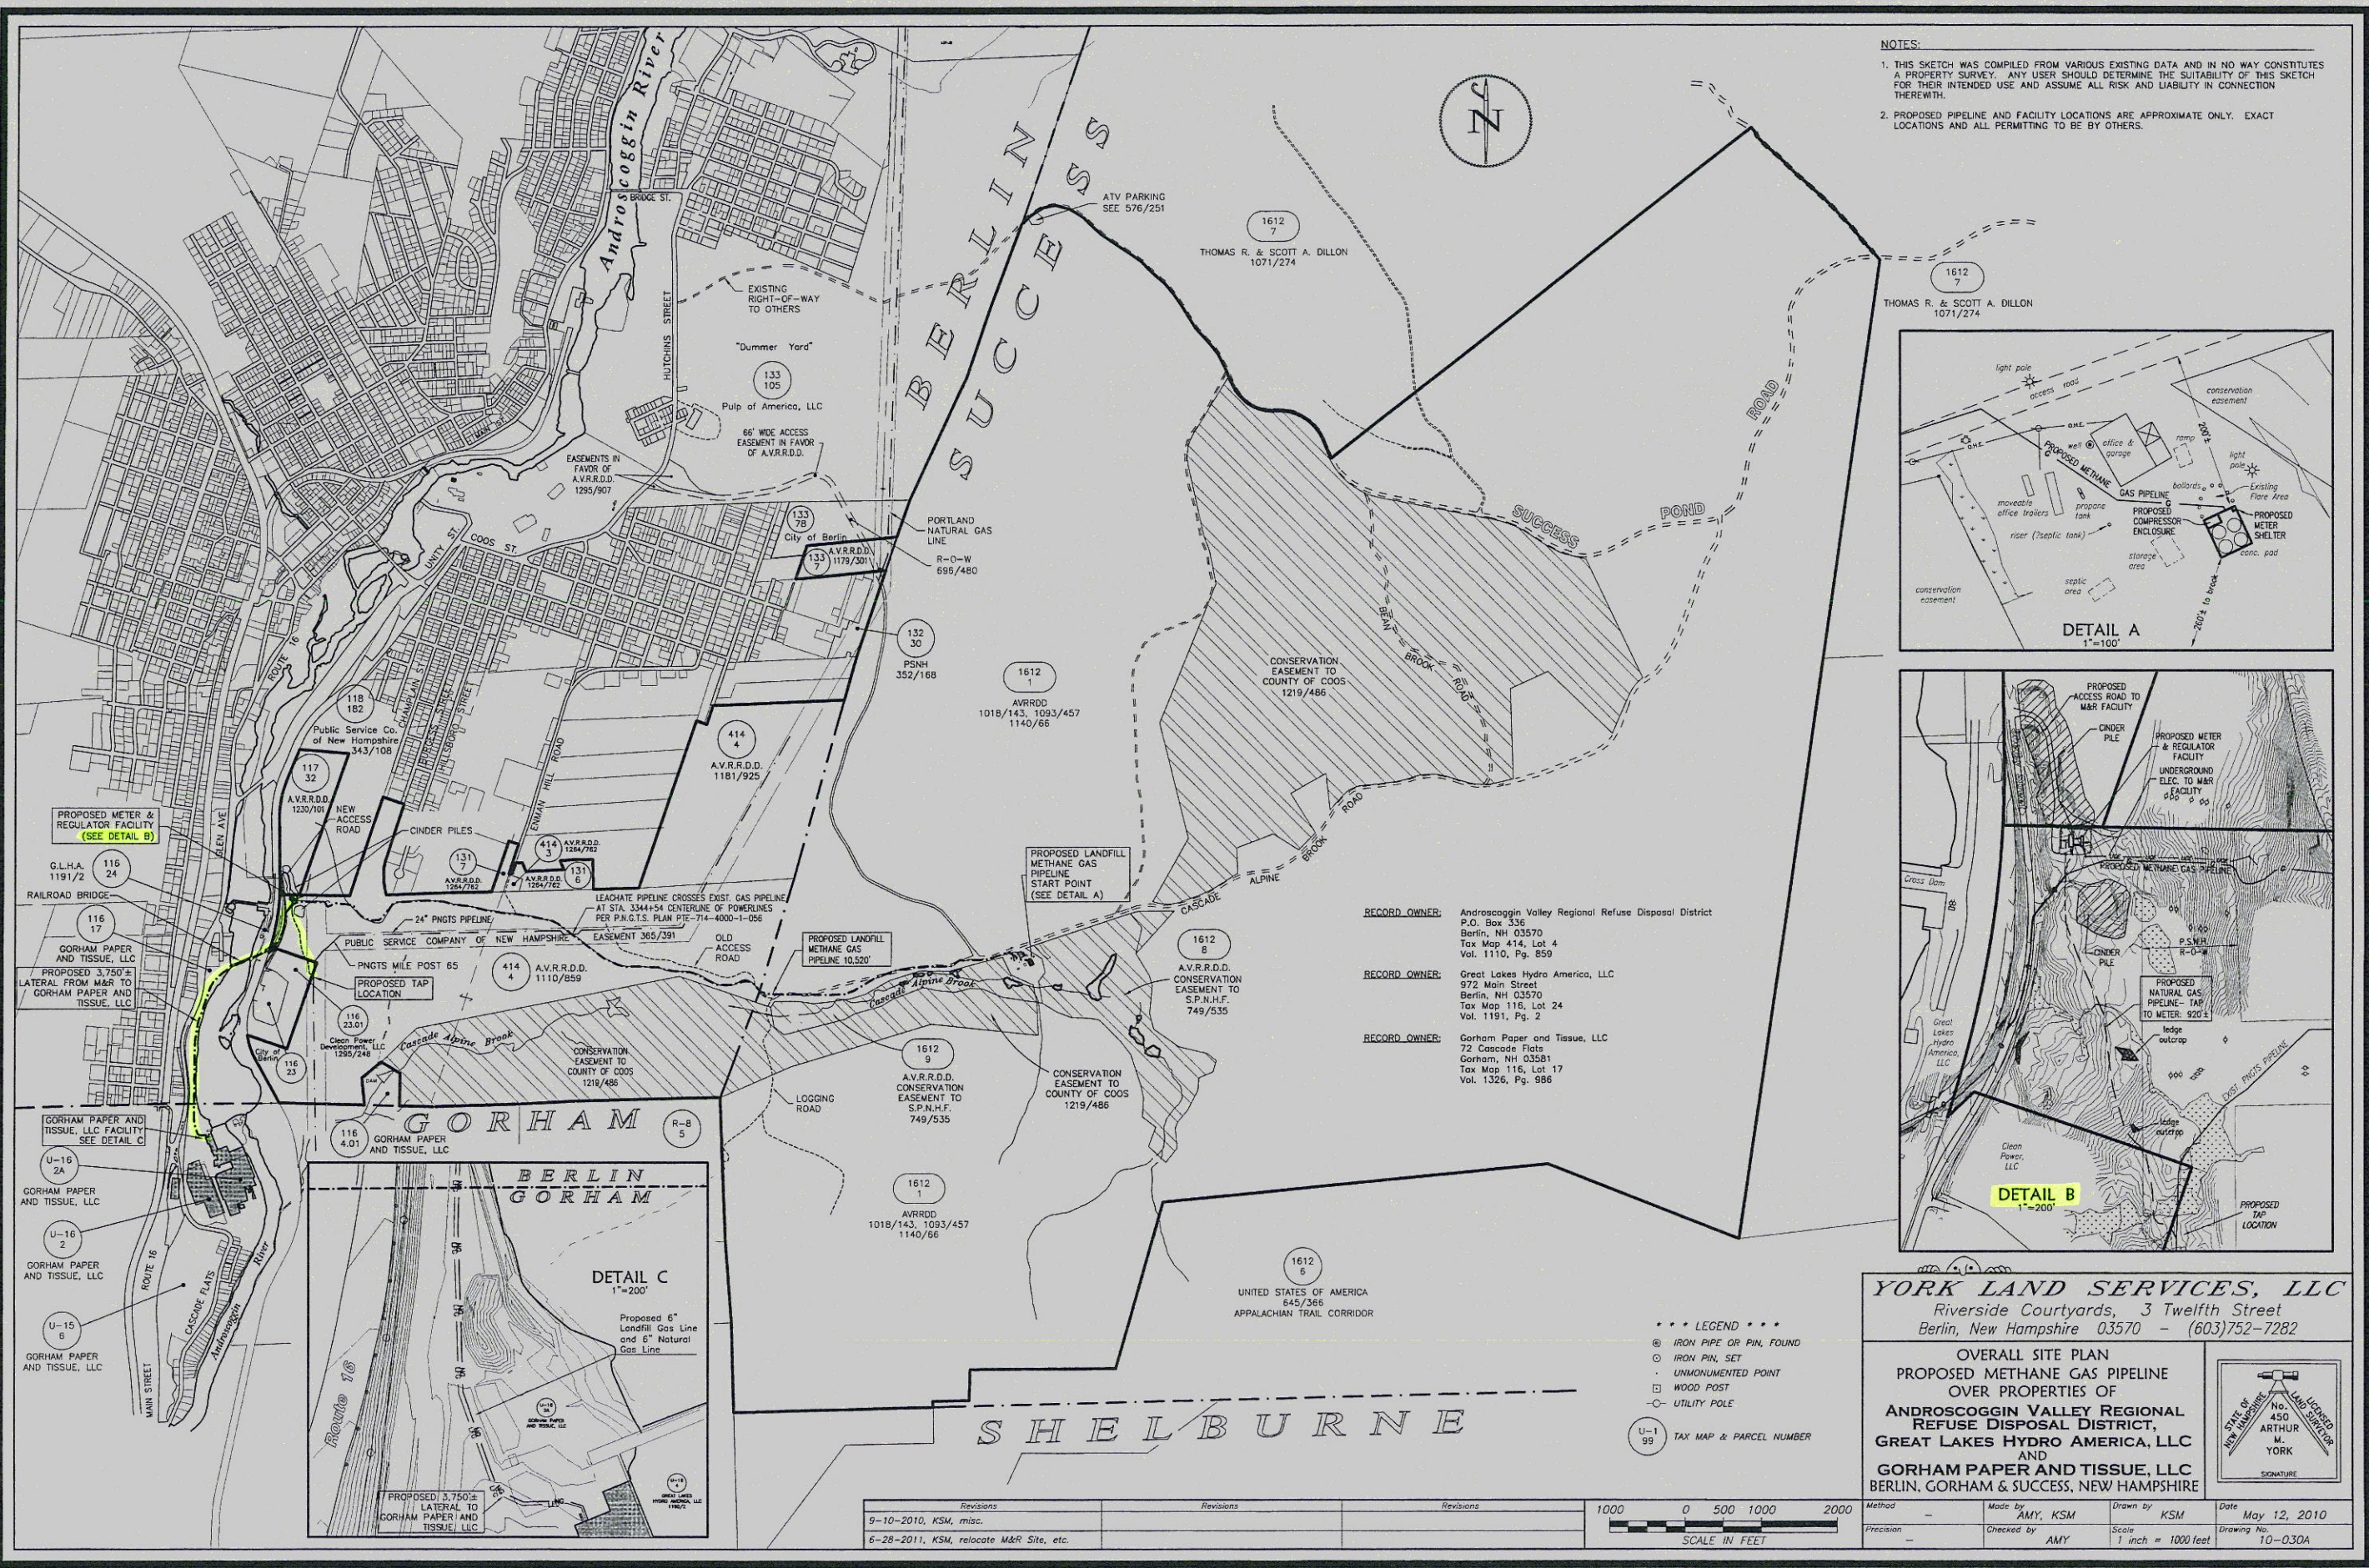

NOTES:

1. THIS SKETCH WAS COMPILED FROM VARIOUS EXISTING DATA AND IN NO WAY CONSTITUTES A PROPERTY SURVEY. ANY USER SHOULD DETERMINE THE SUITABILITY OF THIS SKETCH FOR THEIR INTENDED USE AND ASSUME ALL RISK AND LIABILITY IN CONNECTION THEREWITH.

2. PROPOSED PIPELINE AND FACILITY LOCATIONS ARE APPROXIMATE ONLY. EXACT LOCATIONS AND ALL PERMITTING TO BE BY OTHERS.

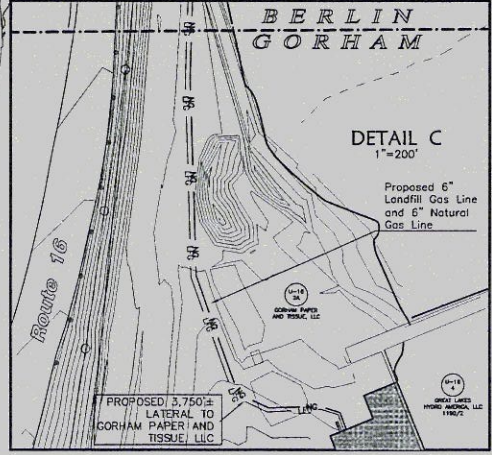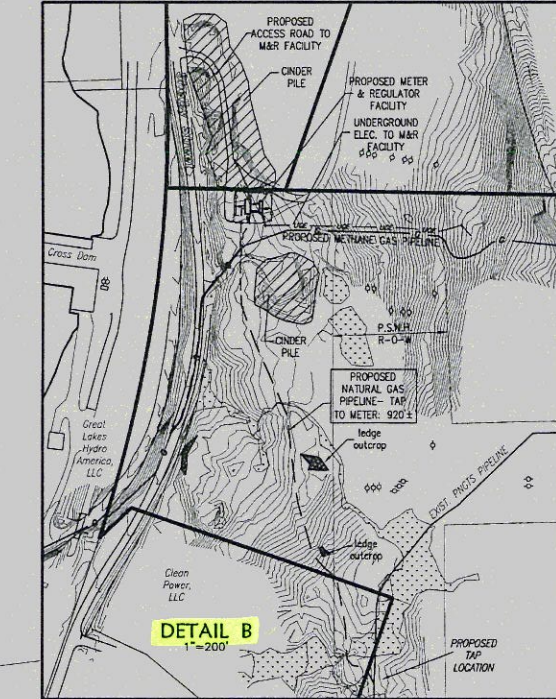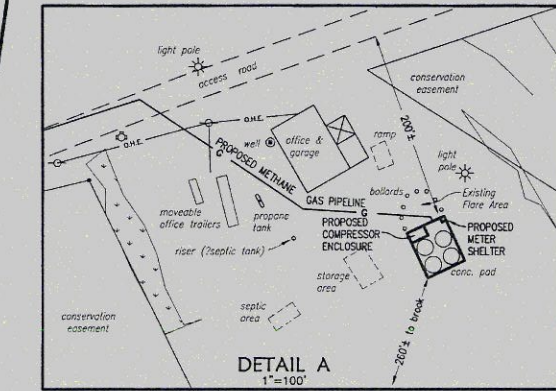


RECORD OWNER: Androscoggin Valley Regional Refuse Disposal District
P.O. Box 336
Berlin, NH 03570
Tax Map 414, Lot 4
Vol. 1110, Pg. 859

RECORD OWNER: Great Lakes Hydro America, LLC
972 Main Street
Berlin, NH 03570
Tax Map 116, Lot 24
Vol. 1191, Pg. 2

RECORD OWNER: Gorham Paper and Tissue, LLC
72 Cascade Flats
Gorham, NH 03581
Tax Map 116, Lot 17
Vol. 1326, Pg. 986

- *** LEGEND ***
- IRON PIPE OR PIN, FOUND
 - IRON PIN, SET
 - UNMONUMENTED POINT
 - WOOD POST
 - UTILITY POLE
- U-1 99 TAX MAP & PARCEL NUMBER

Revisions	Revisions	Revisions
9-10-2010, KSM, misc.		
6-28-2011, KSM, relocate M&R Site, etc.		

 

YORK LAND SERVICES, LLC
Riverside Courtyards, 3 Twelfth Street
Berlin, New Hampshire 03570 - (603)752-7282

OVERALL SITE PLAN
PROPOSED METHANE GAS PIPELINE
OVER PROPERTIES OF
ANDROSCOGGIN VALLEY REGIONAL
REFUSE DISPOSAL DISTRICT,
GREAT LAKES HYDRO AMERICA, LLC
AND
GORHAM PAPER AND TISSUE, LLC
BERLIN, GORHAM & SUCCESS, NEW HAMPSHIRE

Method: — Made by: AMY, KSM Drawn by: KSM Date: May 12, 2010
Precision: — Checked by: AMY Scale: 1 inch = 1000 feet Drawing No.: 10-030A

LAND LICENSED
No. 450
ARTHUR M.
YORK
SIGNATURE

BENCHMARK — BRASS DISK
NAVD88 ELEV: 930.54

Shelby Street

Natural Gas/Methane Gas Pipelines

AVRRDD Property

Natural Gas Pipeline

Clean Power Property

City Property

