



PROFILE VIEW
SCALE: HORZ 1" = 200'
VERT 1" = 20'

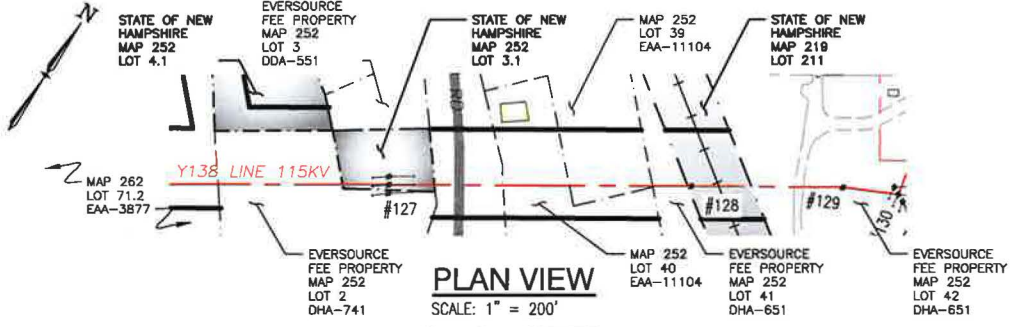

PLAN VIEW
SCALE: 1" = 200'

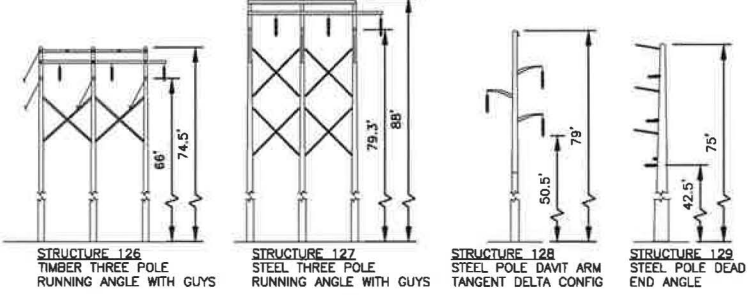

STRUCTURE DETAIL
SCALE: NTS

LEGEND:

- #128 STRUCTURE
- BUILDING / STRUCTURE
- STATE OF NEW HAMPSHIRE PROPERTY
- PROPERTY BOUNDARY
- LIMITS OF EVERSOURCE RIGHT OF WAY
- RAILROAD

STRUCTURE LOCATION		
STRUCTURE	LONGITUDE	LATITUDE
126	-71.09497150	44.00294099
127	-71.08944129	44.00555932
128	-71.08783189	44.00632274
129	-71.08702694	44.00670087

NESV VERTICAL CLEARANCE (FT) FROM TABLE 232.1	
NATURE OF SURFACE UNDERNEATH WIRES, CONDUCTORS OR CABLES	115kV
SPACES AND WAYS SUBJECT TO PEDESTRIAN OR RESTRICTED TRAFFIC ONLY	16.1

NOTES:


1. ELEVATIONS REFERENCED TO THE NORTH AMERICAN VERTICAL DATUM OF 1988.
2. PARCEL BOUNDARIES ARE FROM THE NH GRANITVIEW WEB MAPPING APPLICATION, PARCEL MOSAIC LAYER, PUBLISHED 02/19.

NO.	DATE	BY	CHKD	APPD	DESCRIPTION
4	2/20	GBS	CJH	SDR	ADDED STR 126 AND 129 DETAILS
3	1/20	GBS	CJH	SDR	ADDED STR 128
2	12/19	GBS	CJH	SDR	ADDED SECOND OPW STATIC LINE
1	11/19	GBS	JRS	DSO	ISSUED FOR PERMIT


EVERSOURCE ENERGY

Y138, 115kV LINE
STATE LAND CROSSING
CONWAY, NEW HAMPSHIRE
EXHIBIT 8

SCALE: 1" = 400'	DRAWING NO. Y13843505
------------------	-----------------------

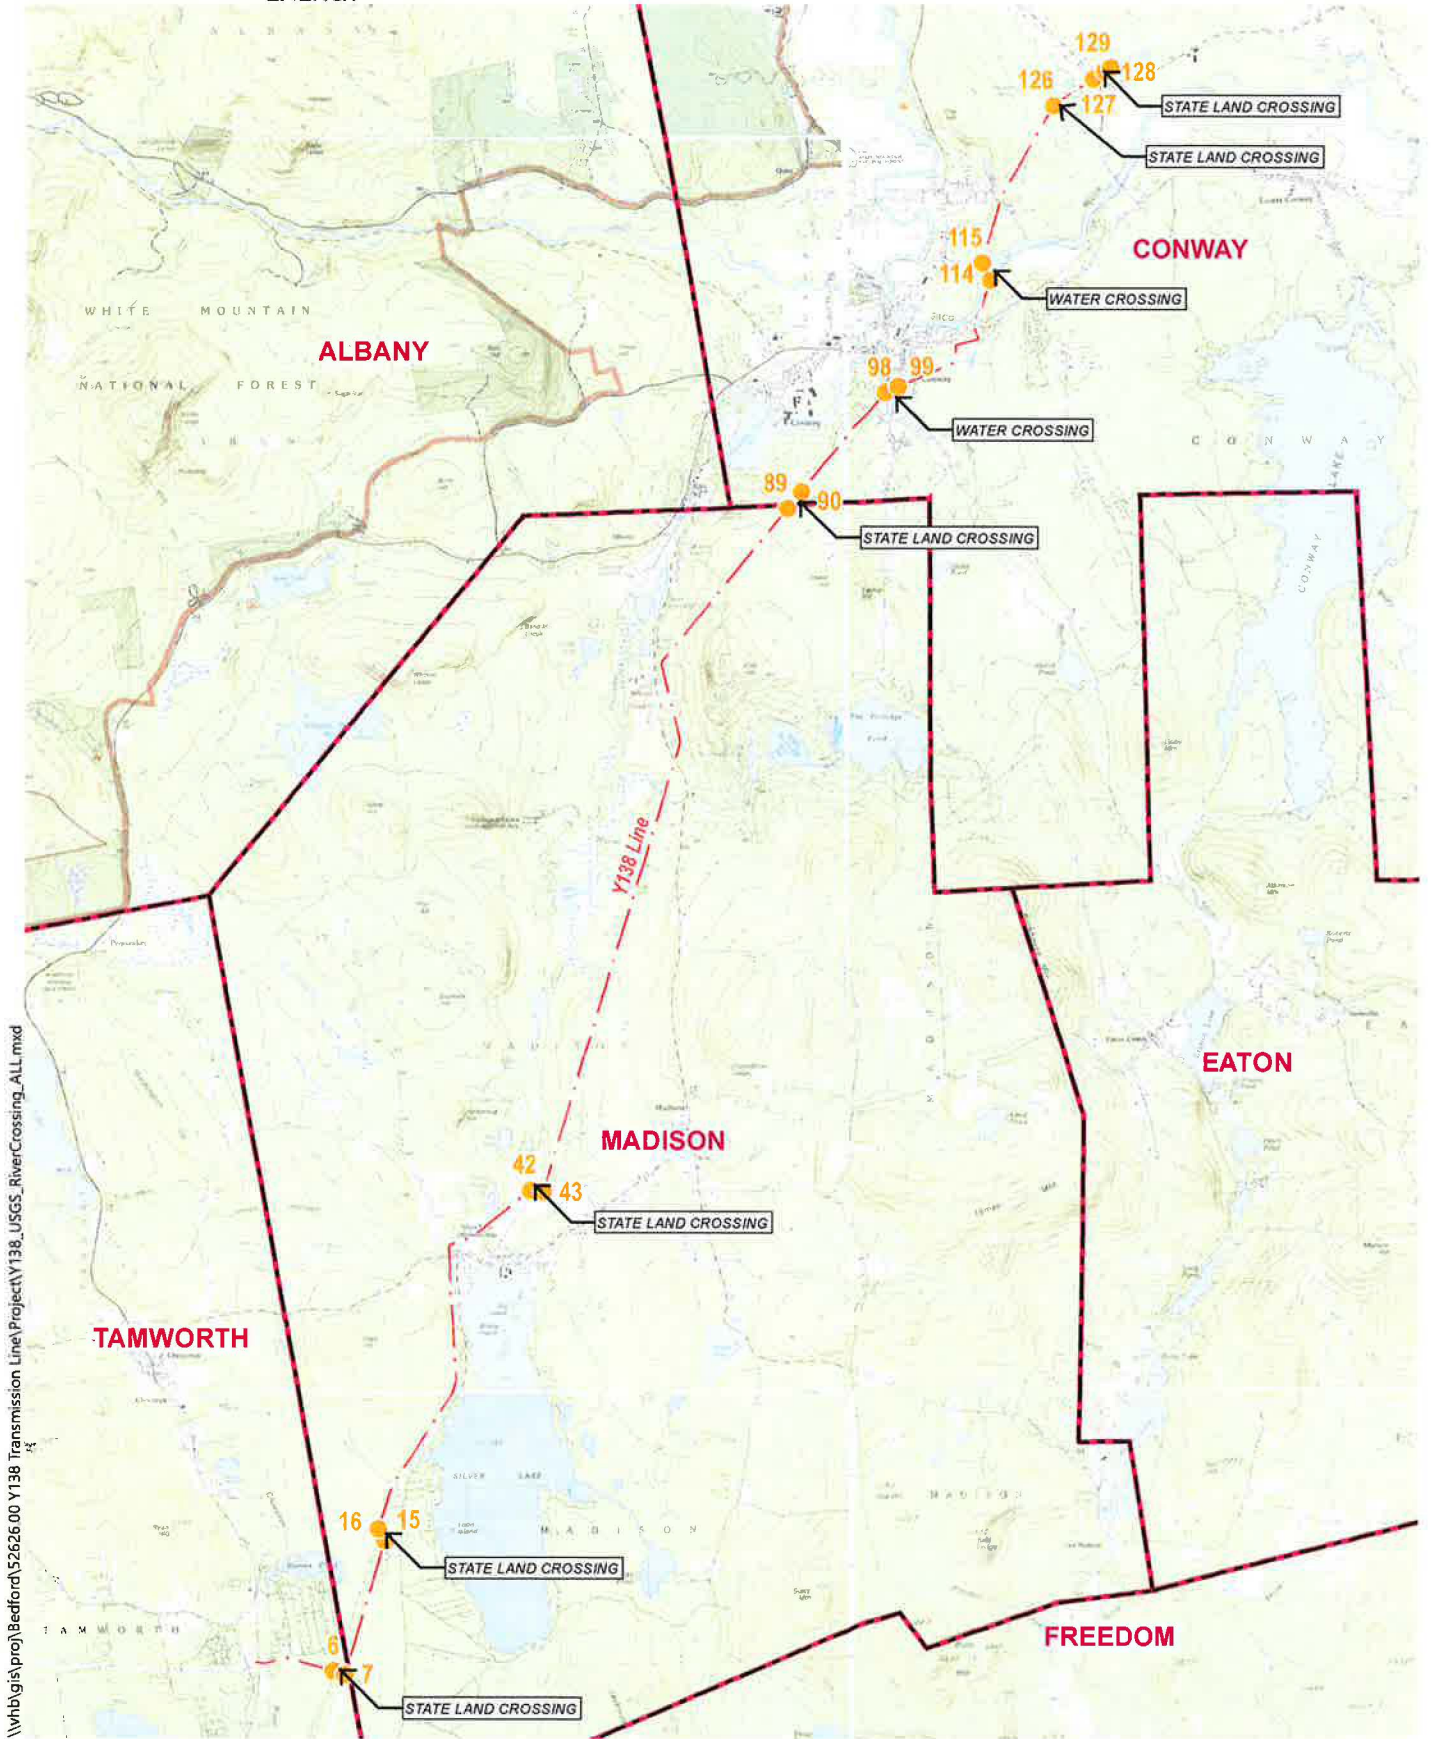

\\vhb\gis\proj\Bedford\52626.00 Y138 Transmission Line\Project\Y138_USGS_RiverCrossing_ALL.mxd

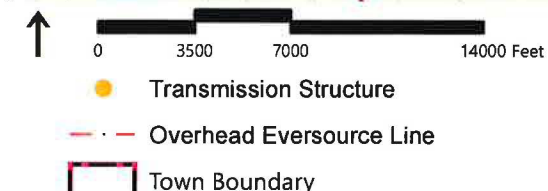

**2020 Structure Replacements
Y138 Line**

Tamworth, Madison and
Conway, New Hampshire
**State Water and Land
Crossing Exhibit**

Source: VHB, NHGranit, Eversource, USGS