



**ATTACHMENT A
FRANCHISE LINE PROPOSAL IN AREA OF CYPRESS LANE
WINDHAM NH**

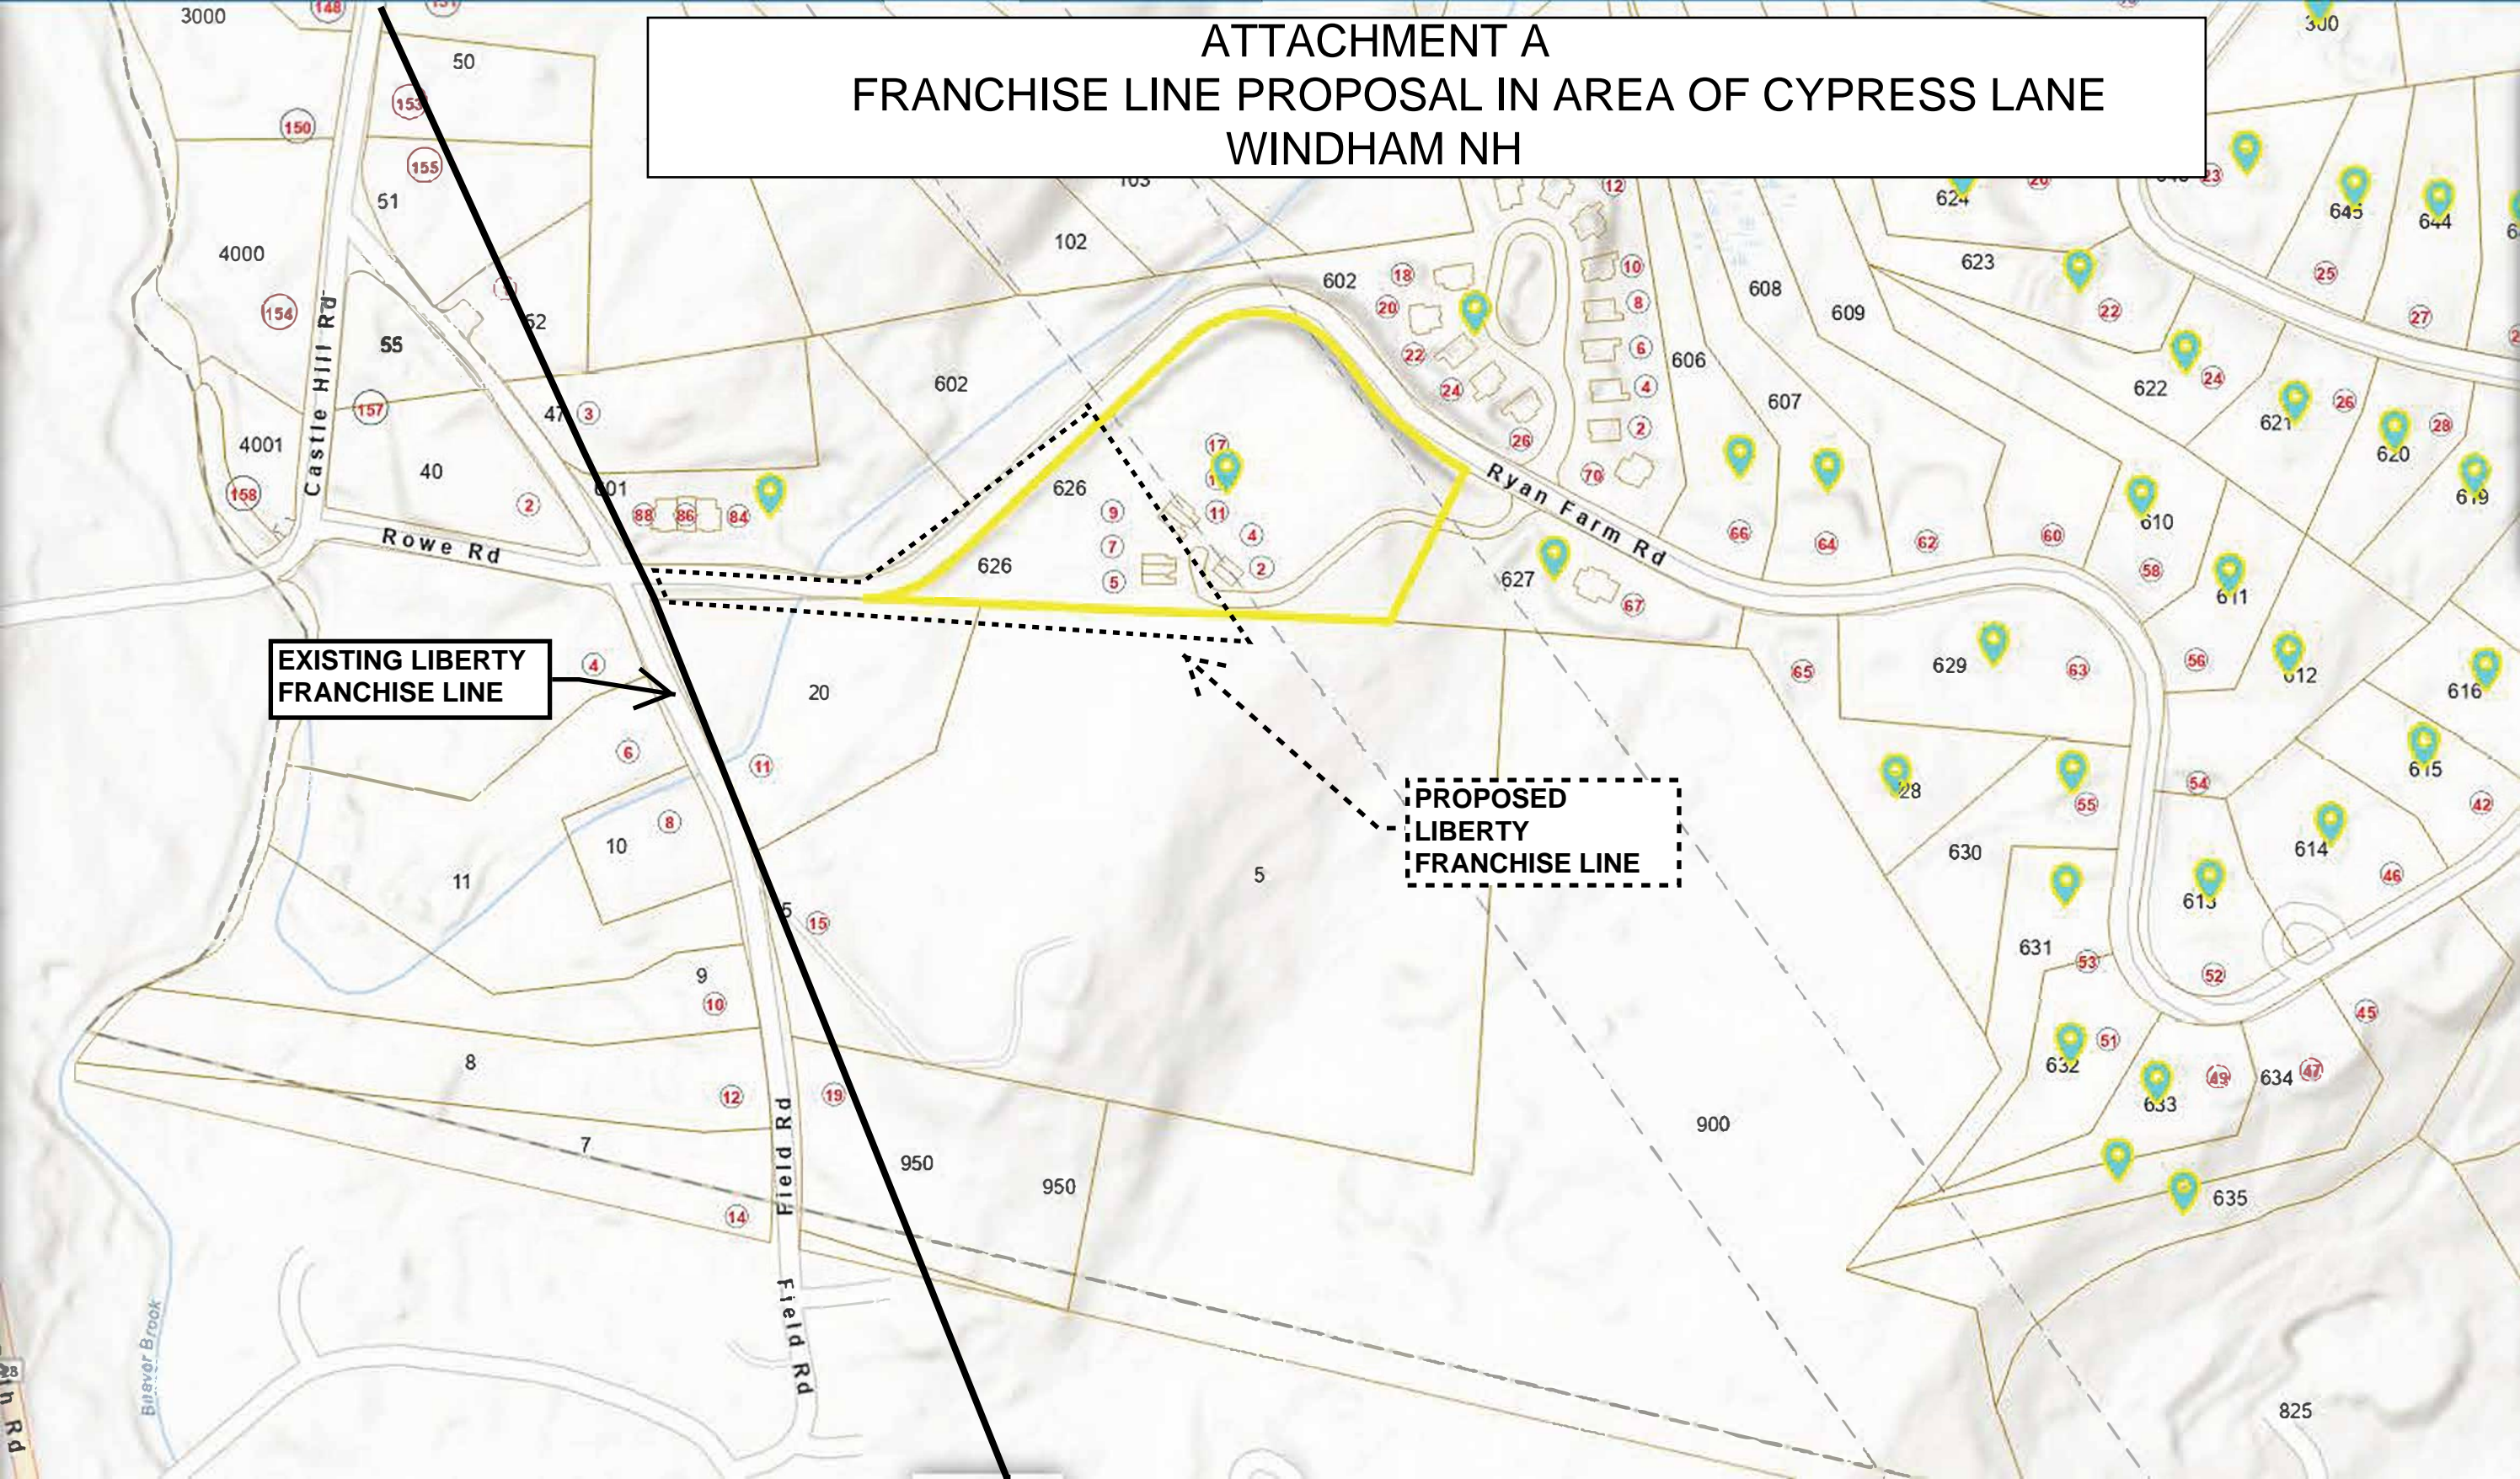


**EXISTING LIBERTY
FRANCHISE LINE**

**PROPOSED
LIBERTY
FRANCHISE LINE**

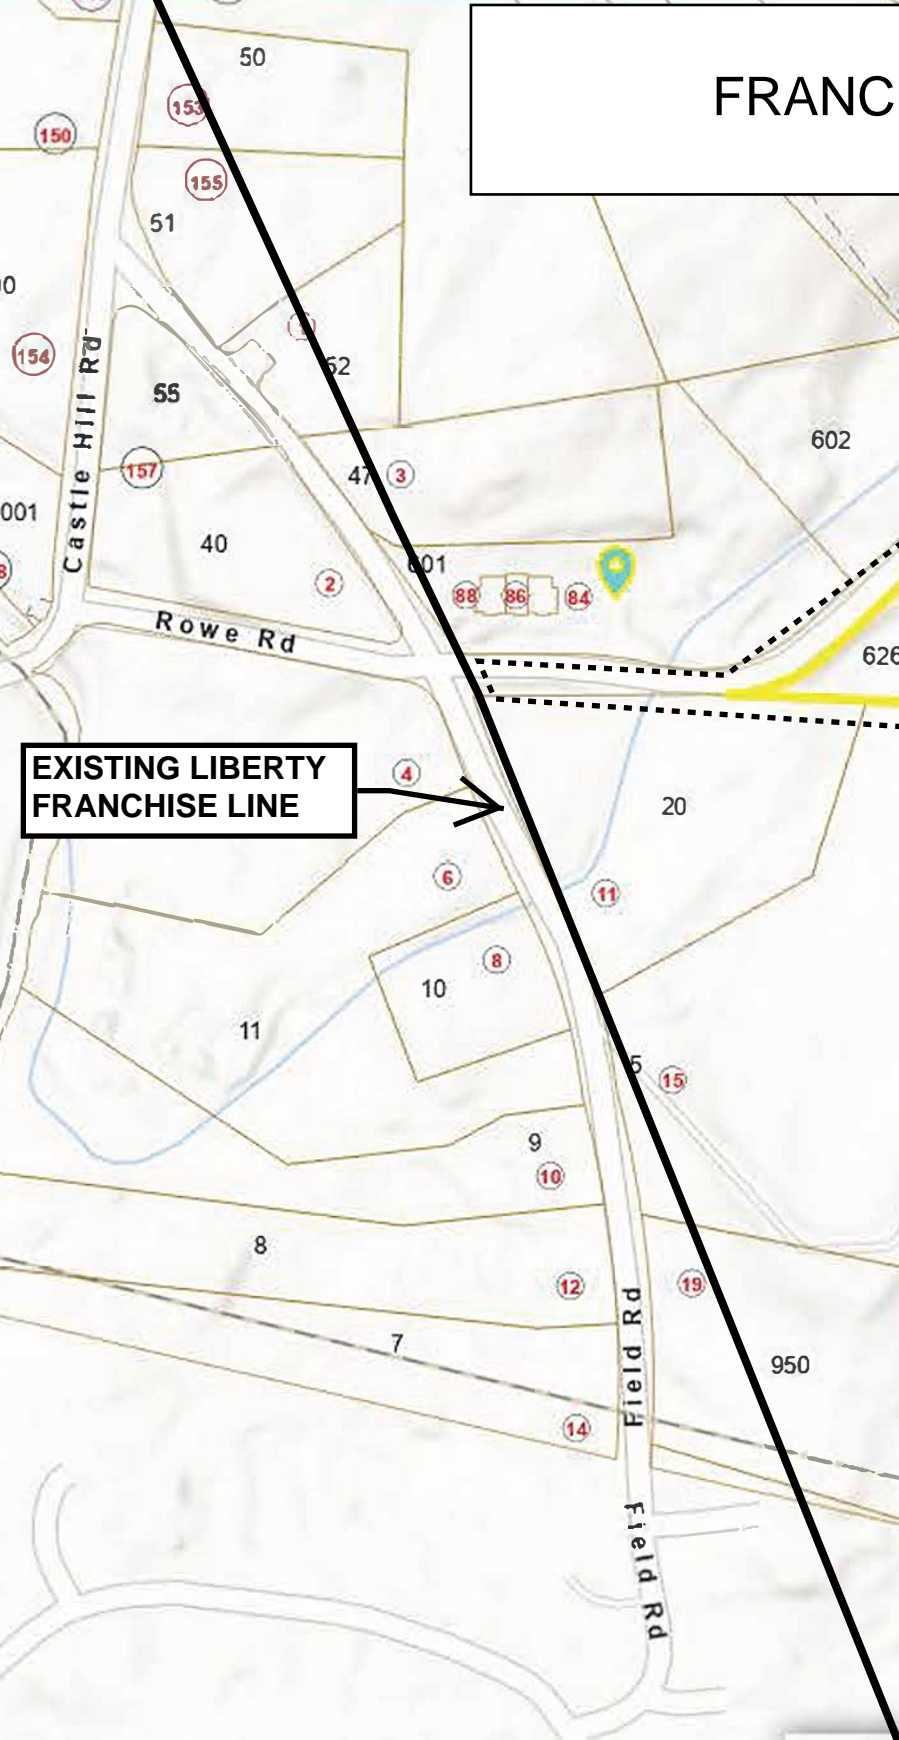

ATTACHMENT B EXISTING ELECTRIC DISTRIBUTION FACILITIES IN AREA OF CYPRESS LANE, WINDHAM NH



		NOT TO SCALE
<p>THIS DOCUMENT SHOWS THE EXISTING UTILITIES IN THE VICINITY OF CYPRESS LANE WINDHAM, NH</p>	<p>The exact location of said facilities to be established by and upon the installation and erection of the facilities thereof.</p> <p>ENGINEER: CHRIS FORTIER 603-493-3920</p>	 <p>DATE: 11/13/2024 SHEET 1 of 1</p>