



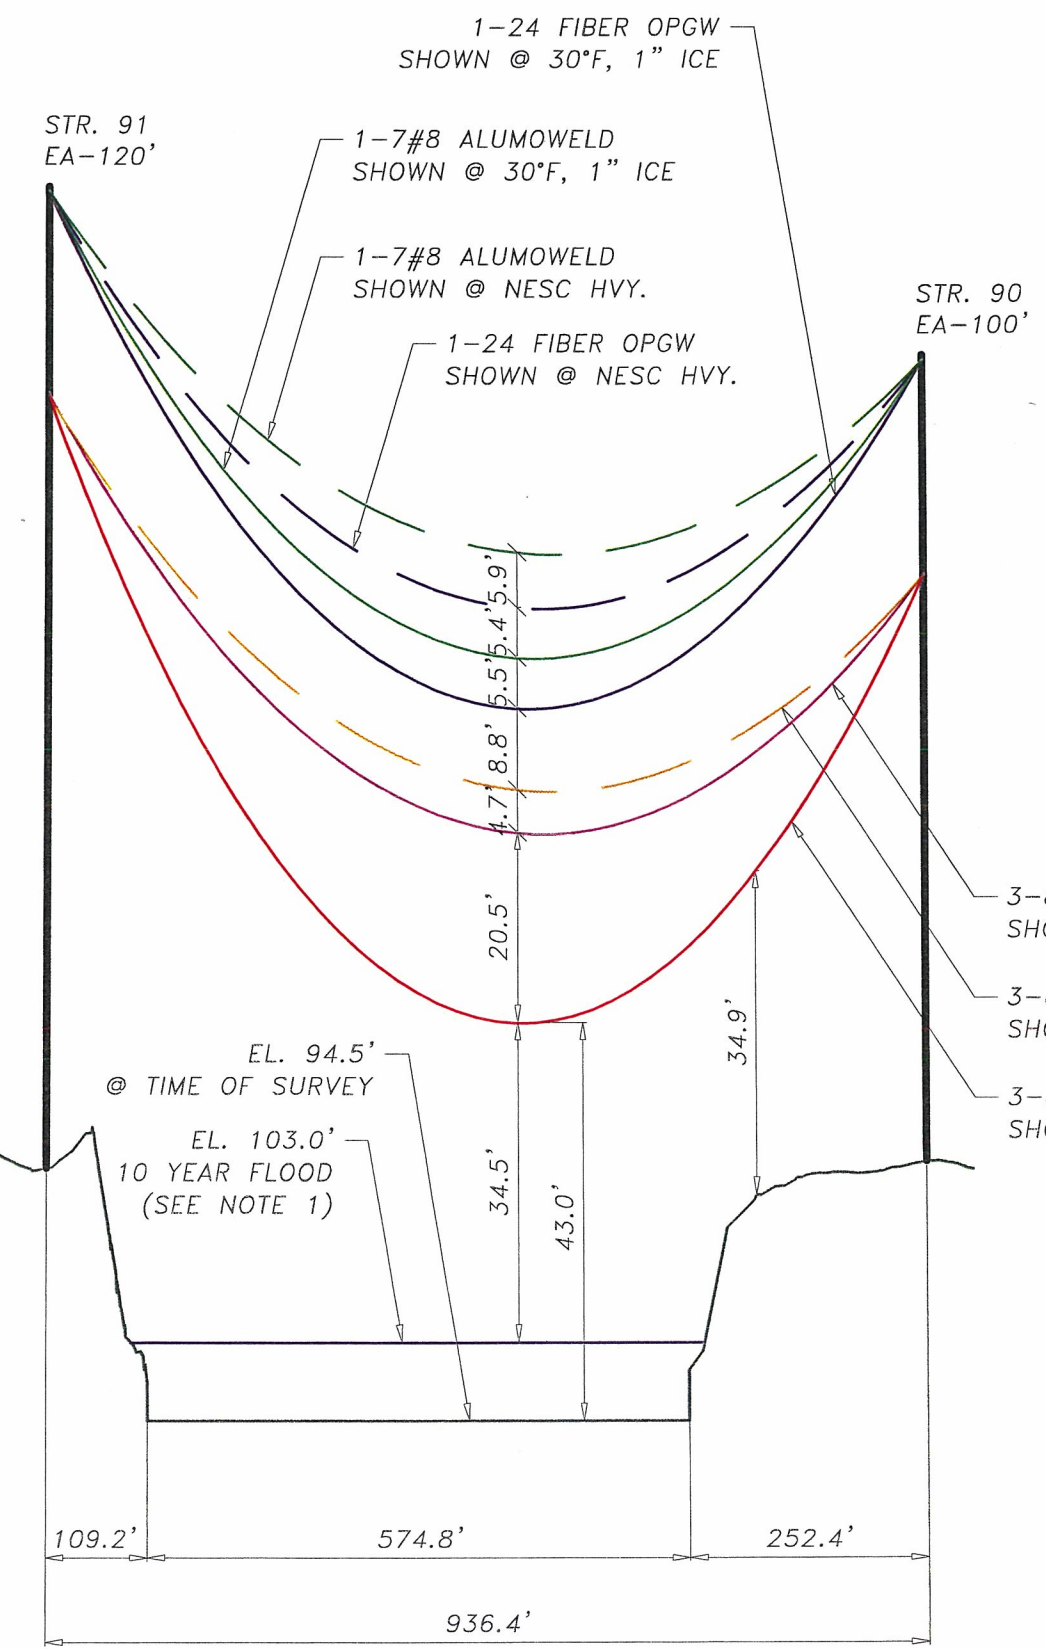

PROFILE VIEW
SCALE: 1"=200' HORIZ.
SCALE: 1"=20' VERT.

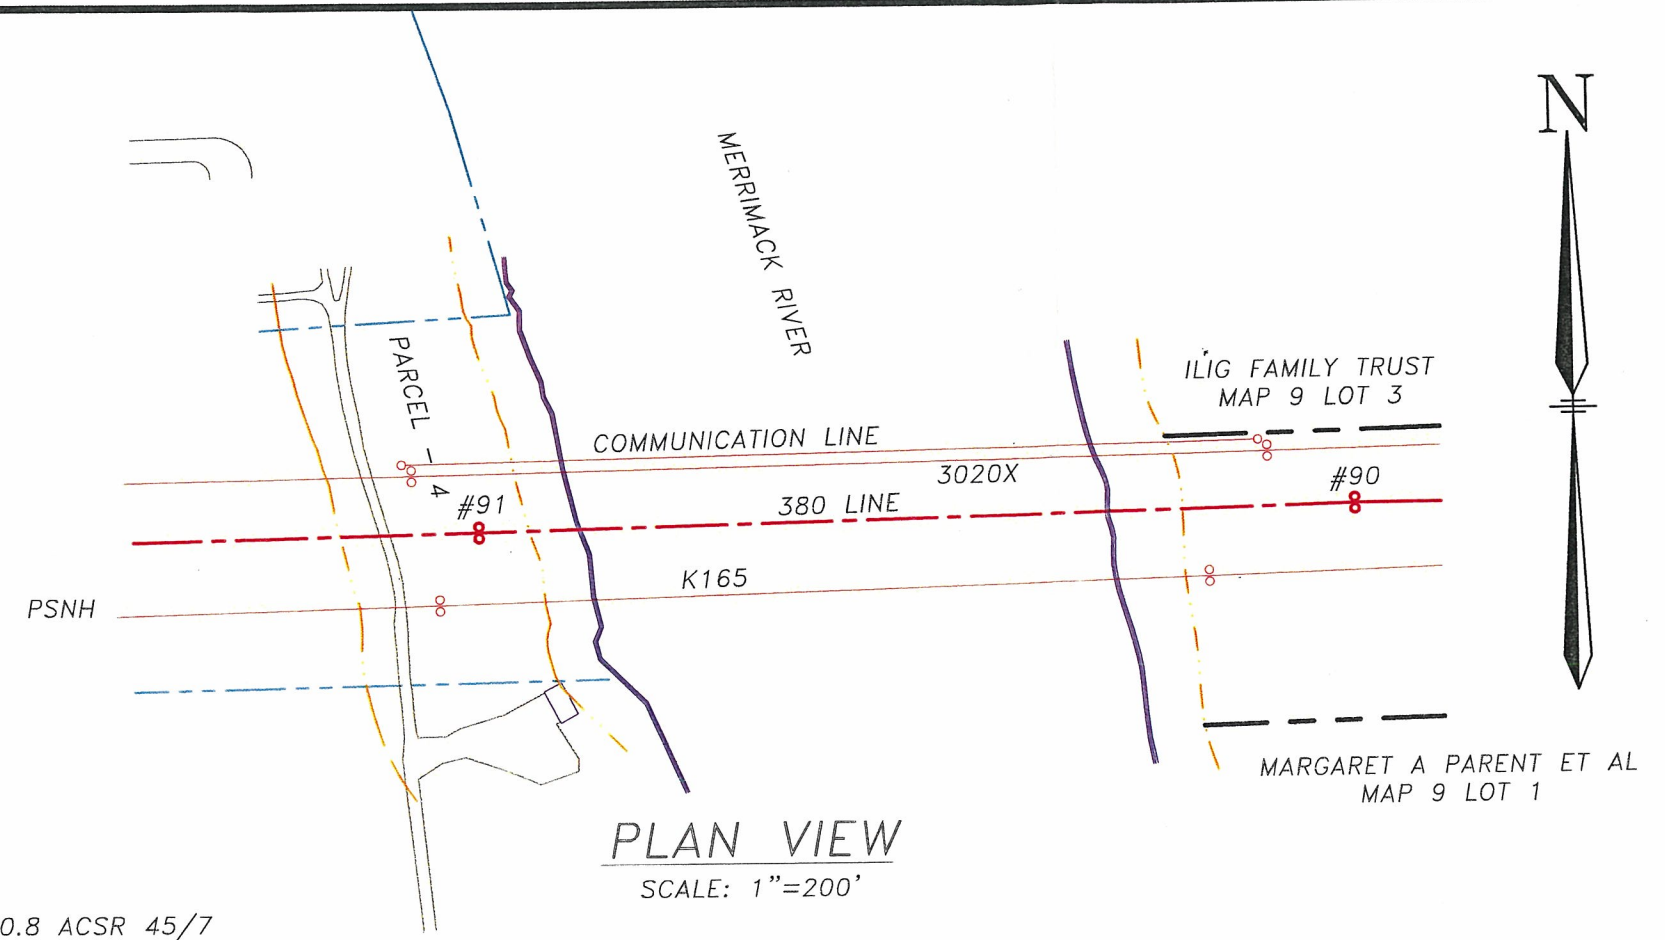

PLAN VIEW
SCALE: 1"=200'


NOTES:

- 1. THE 10 YEAR FLOOD ZONE WAS CALCULATED USING NAVD88 DATUM.

LEGEND:

- PROPERTY LINE
- EDGE OF UTILITY EASEMENT
- RIVER
- T-LINE CENTERLINE
- CSPA BOUNDARY

REVISED EXHIBIT 2

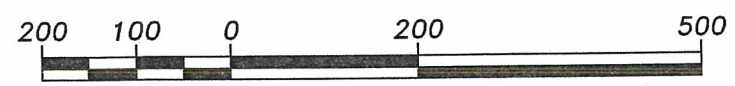

NO.	REVISION	DATE	DRWN	CHK	APPR

		Transmission Business	
380 LINE (345kV) CROSSING BETWEEN STR. #90 & #91 MERRIMACK RIVER CROSSING MERRIMACK & LITCHFIELD, NEW HAMPSHIRE			
DRAWN PES	DESIGNED PES	CHECKED PES	APPROVED PSNH
SCALE AS NOTED	DATE 11/2010	SHEET 1 OF 1	DRAWING NO. D-7649-78