

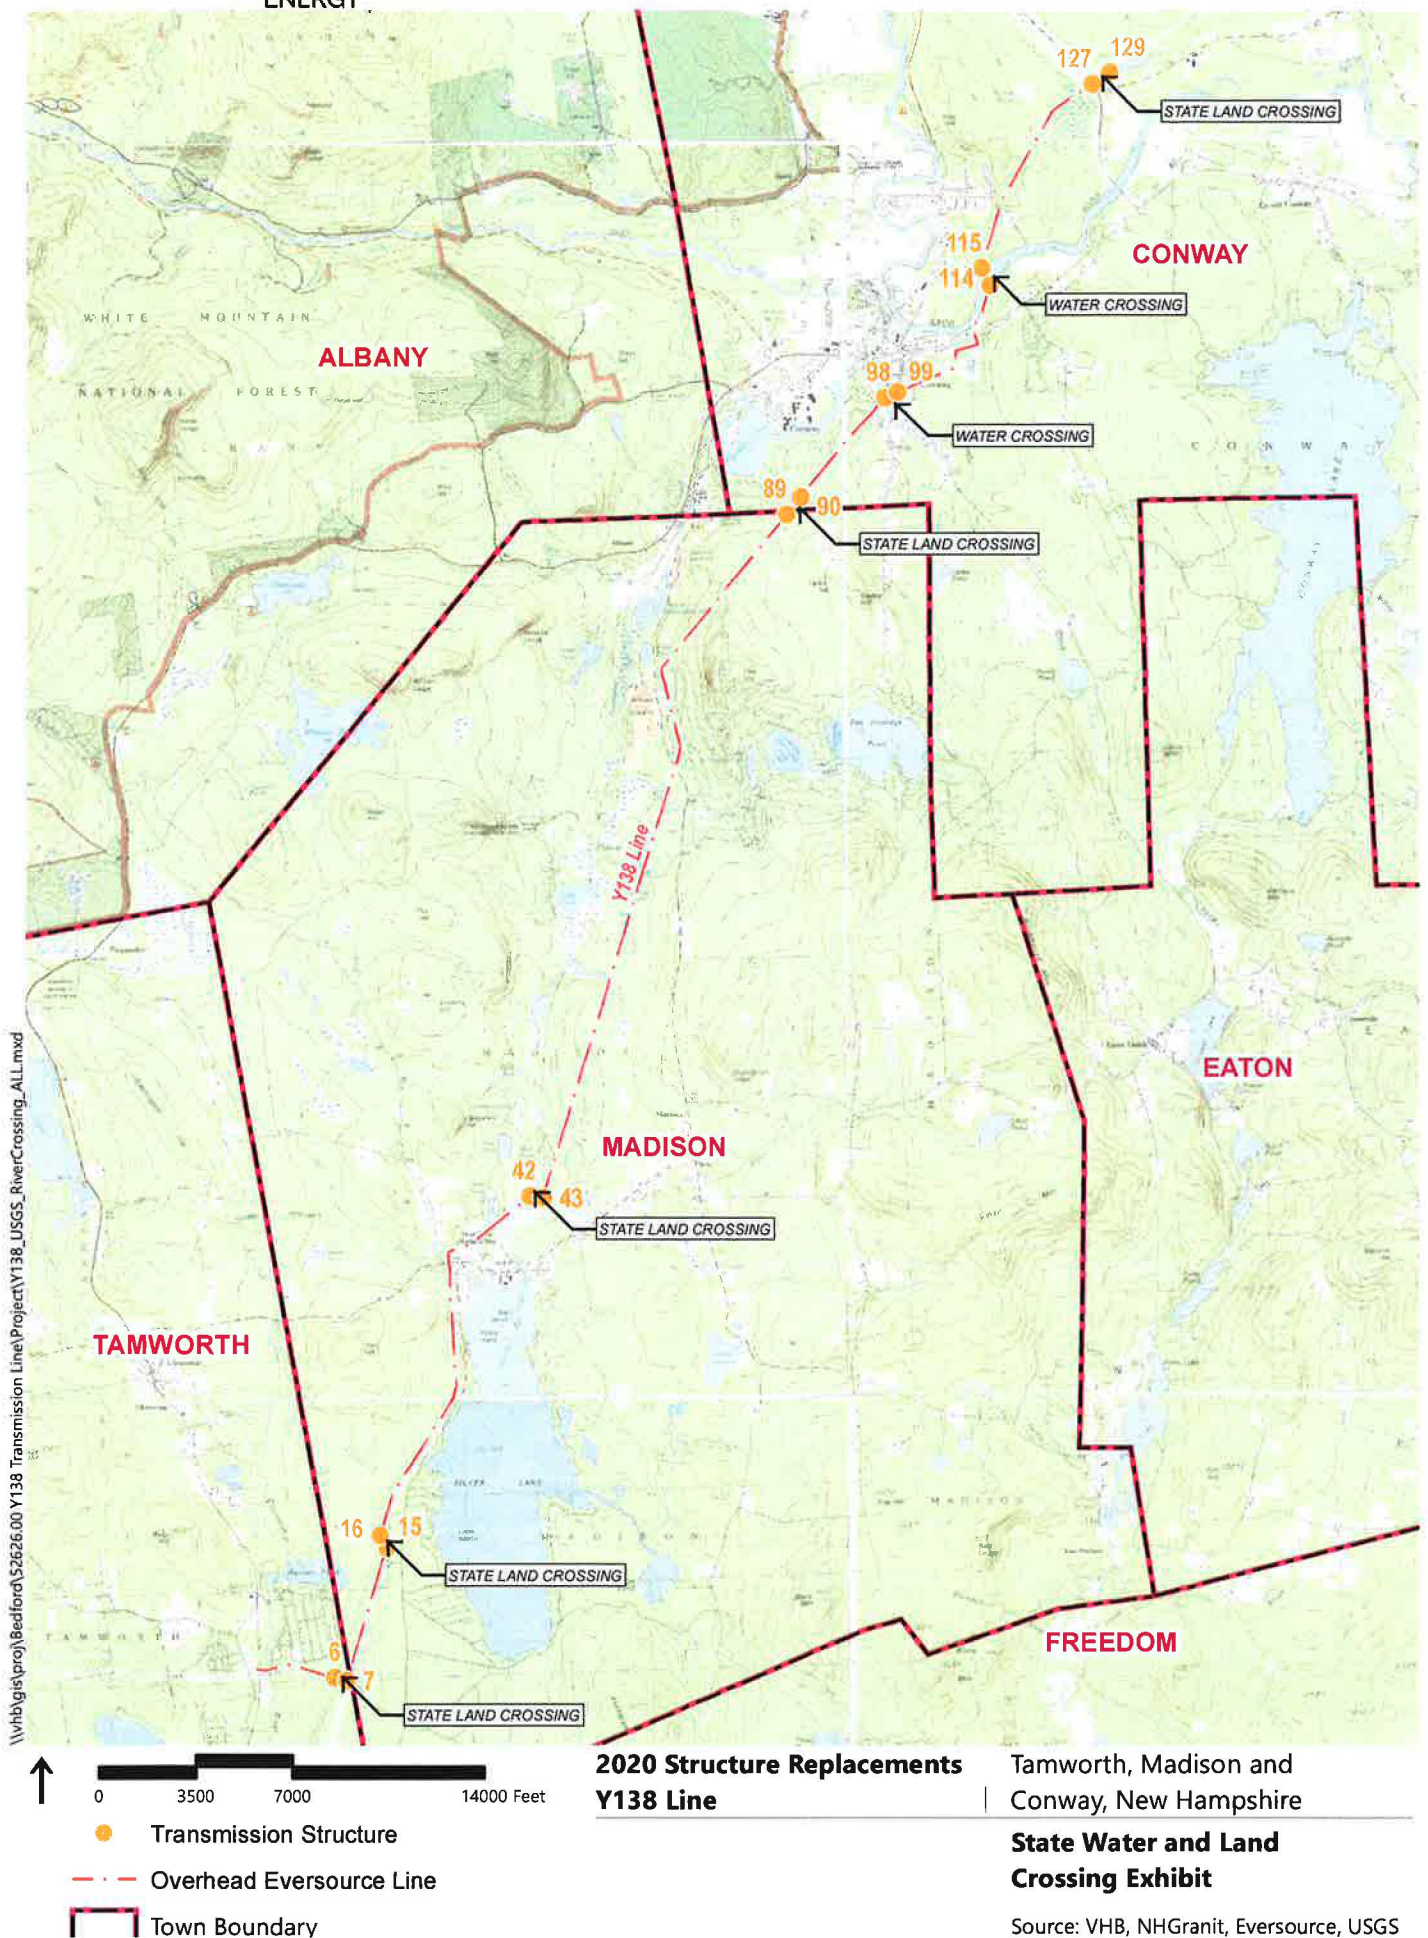


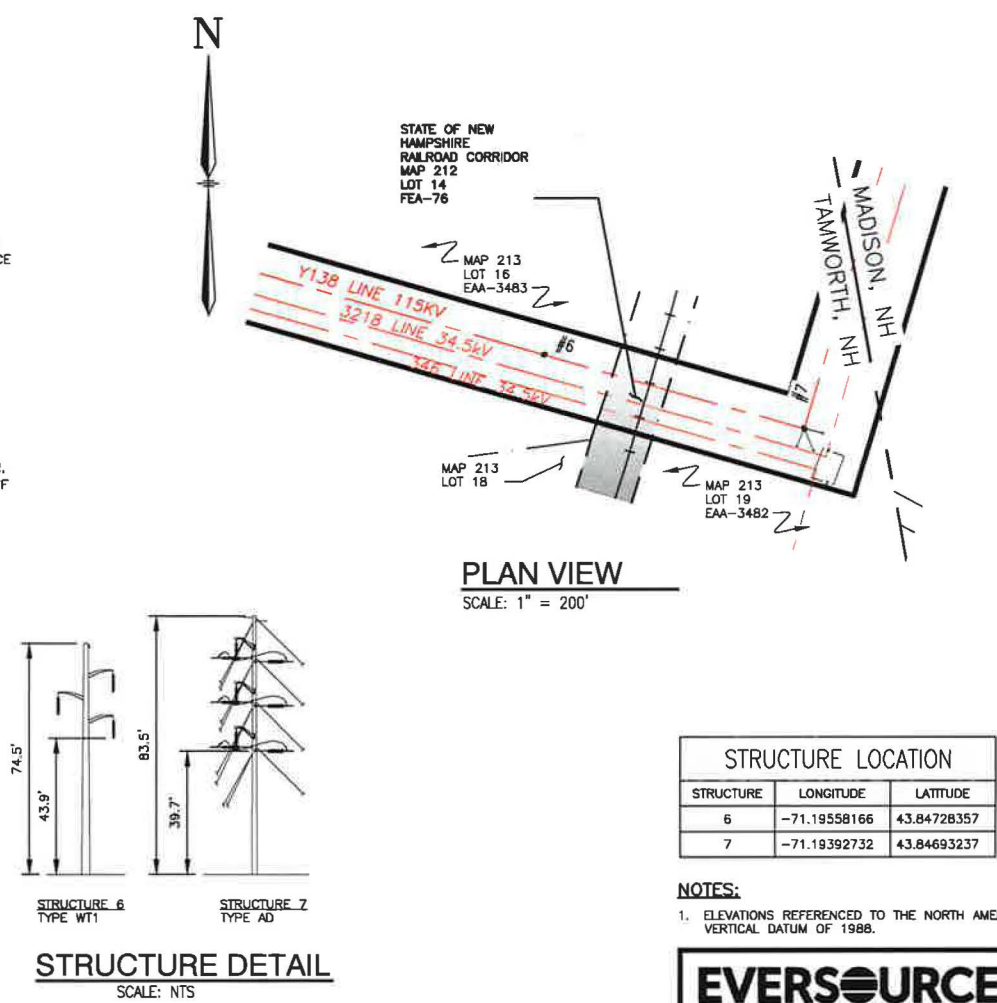

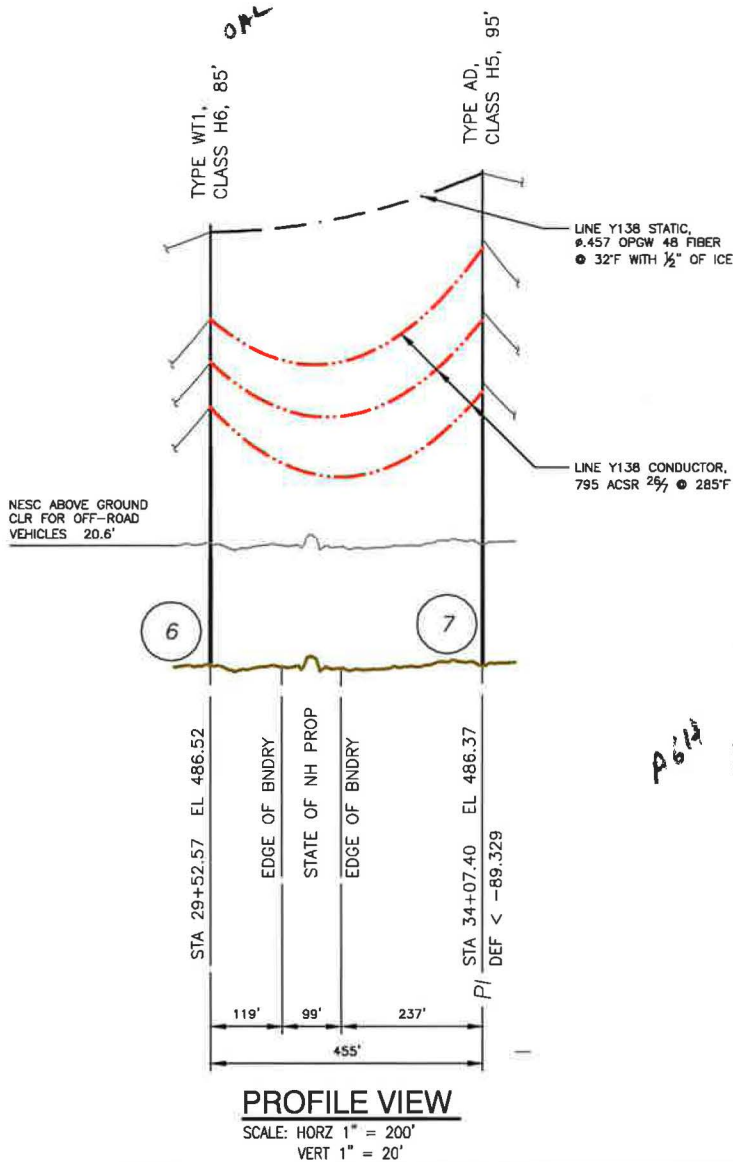

DATE	DESCRIPTION	BY	CHKD	APPD
11/19/19	ISSUED FOR PERMIT	GBS	JRS	DSD
	EPN/DESCRIPTION	DATE	DRN	QCD

1" = 200'

FILE: Y13843501.DWG


DRAWING NO. Y13843501

DATE 11/19/19

Y138, 115kV LINE
STATE LAND CROSSING
TAMWORTH, NEW HAMPSHIRE
EXHIBIT 2


EVERSOURCE ENERGY

DESIGN: GBS
ENGINEER: DSD
CHECKED: SDR
APPROVED: DSD

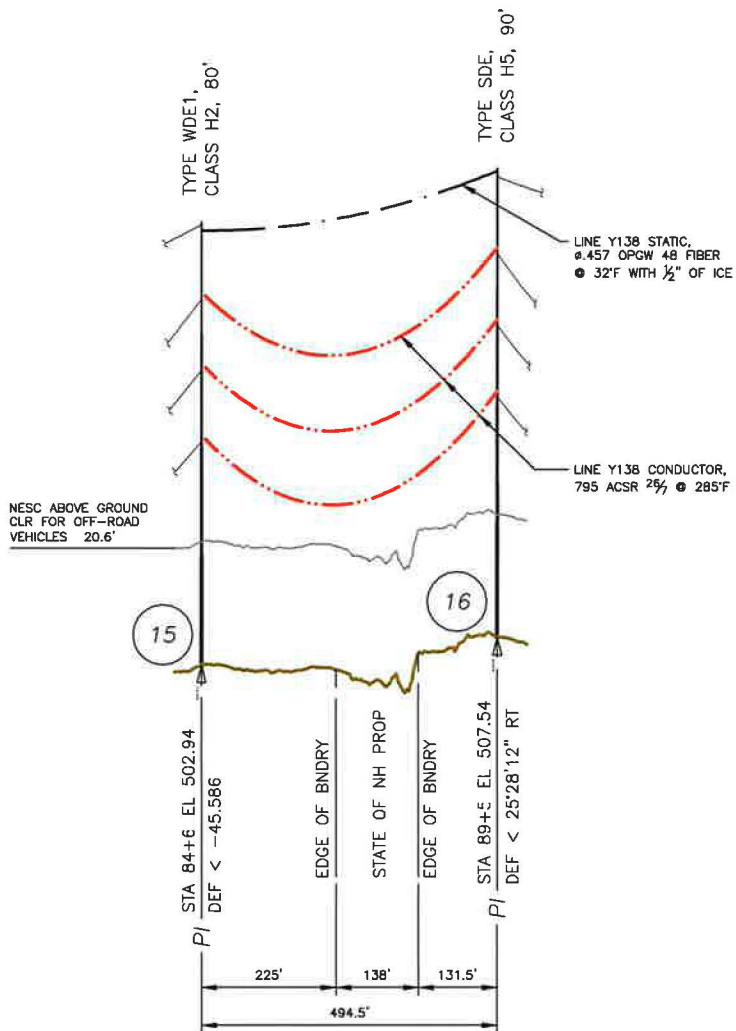


PROFILE VIEW

SCALE: HORZ 1" = 200'
 VERT 1" = 20'

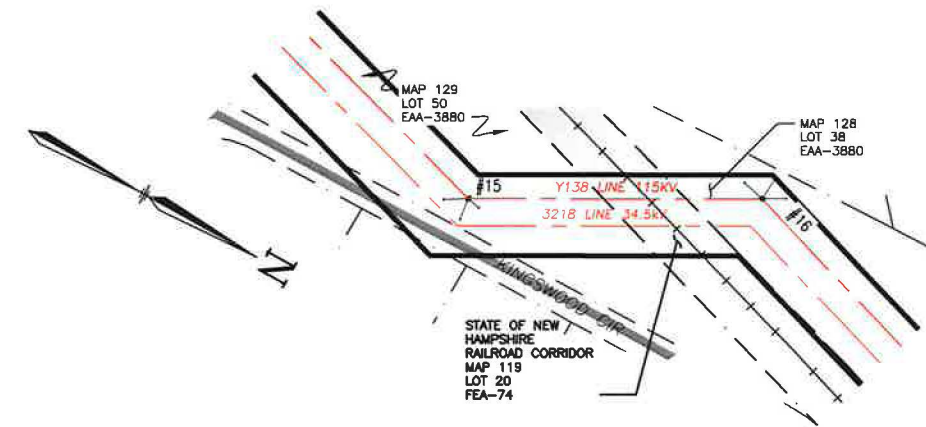

PLAN VIEW

SCALE: 1" = 200'

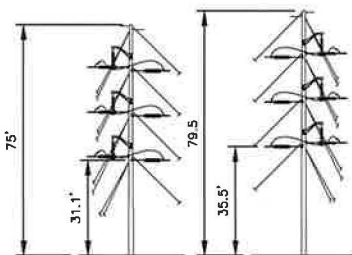

STRUCTURE 15
 TYPE WDE1

STRUCTURE 16
 TYPE AD

STRUCTURE DETAIL

SCALE: NTS

STRUCTURE LOCATION

STRUCTURE	LONGITUDE	LATITUDE
15	-71.18632999	43.86020194
16	-71.18922808	43.86139326

NOTES:

- ELEVATIONS REFERENCED TO THE NORTH AMERICAN VERTICAL DATUM OF 1988.




EVERSOURCE
 ENERGY

Y138, 115KV LINE
 STATE LAND CROSSING
 MADISON, NEW HAMPSHIRE
 EXHIBIT 3

T	1
DESIGN	GBS
DRAWING	DSO
CHECKED	SDR
APPROVED	DSO
DATE	11/19/19

1	ISSUED FOR PERMIT	11/19	GBS	JRS	DSO
DATE	DATE	DATE	DATE	DATE	DATE
11/19/19	11/19/19	11/19/19	11/19/19	11/19/19	11/19/19

SCALE: 1" = 200'	FILE: Y13843502.DWG	DRAWING NO. Y13843502
DATE: 11/19/19	DATE: 11/19/19	DATE: 11/19/19

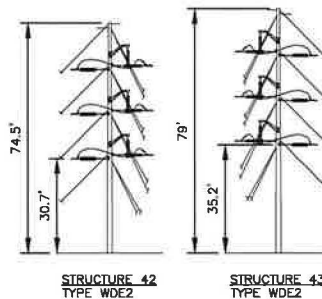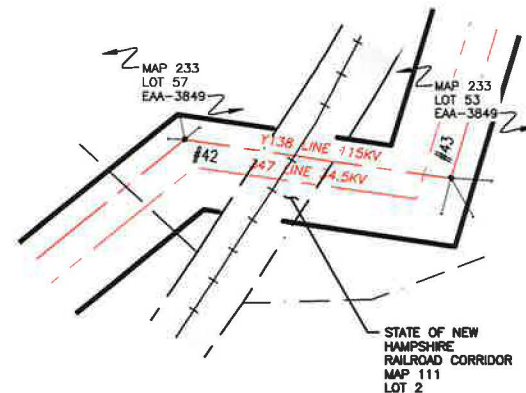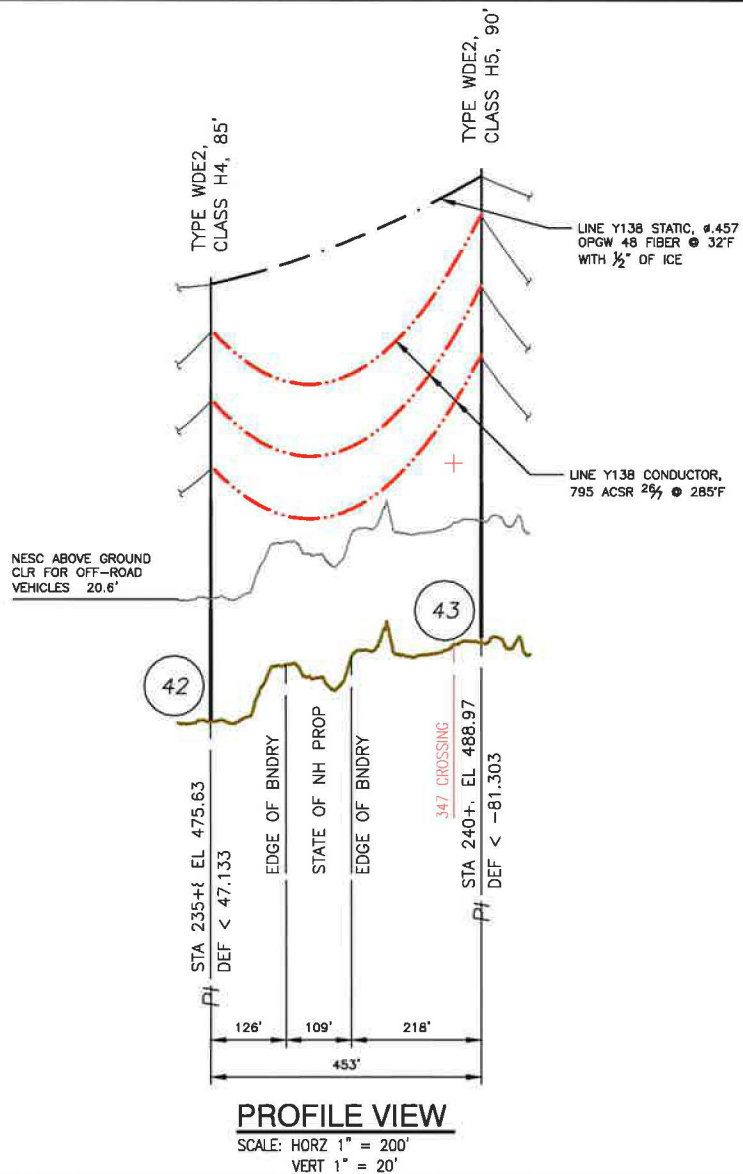

STRUCTURE DETAIL
SCALE: NTS




STRUCTURE LOCATION		
STRUCTURE	LONGITUDE	LATITUDE
42	-71.16819057	43.89495628
43	-71.16649475	43.89478445

NOTES:

- ELEVATIONS REFERENCED TO THE NORTH AMERICAN VERTICAL DATUM OF 1988.

EVERSOURCE ENERGY Y138, 115kV LINE STATE LAND CROSSING MADISON, NEW HAMPSHIRE EXHIBIT 4		T	1
		DRAWN	GBS
		ENGINEER	DSO
		CHECKED	SDR
SCALE: 1" = 200' FILE: Y13843503.DWG DATE: 11/19/19		DRAWING NO. Y13843503	

NO	REV	ISSUED FOR PERMIT	DATE	CHKD	APPD
1		ISSUED FOR PERMIT	11/19	GBS	DSO
		DATE	CHKD	APPD	

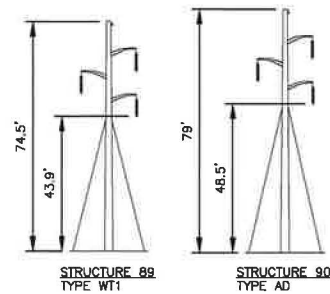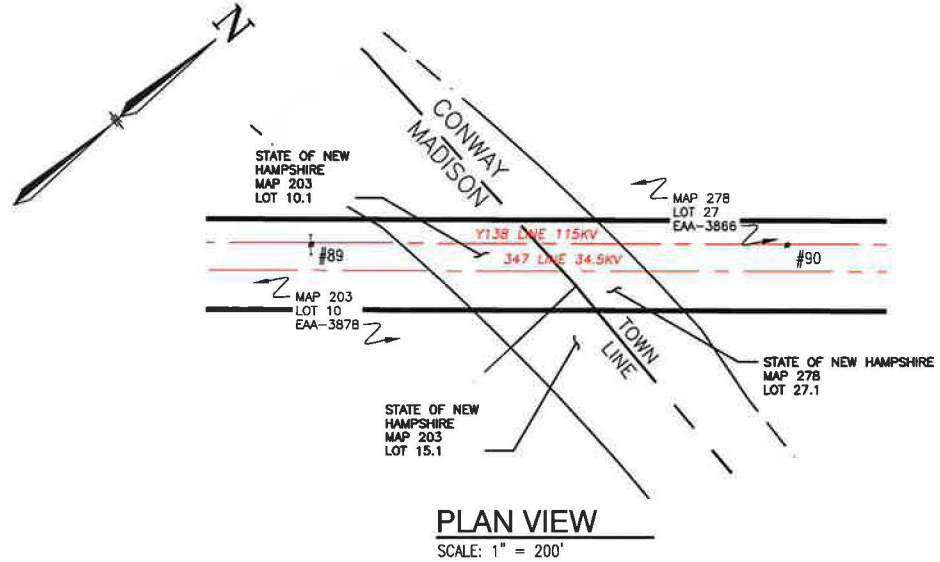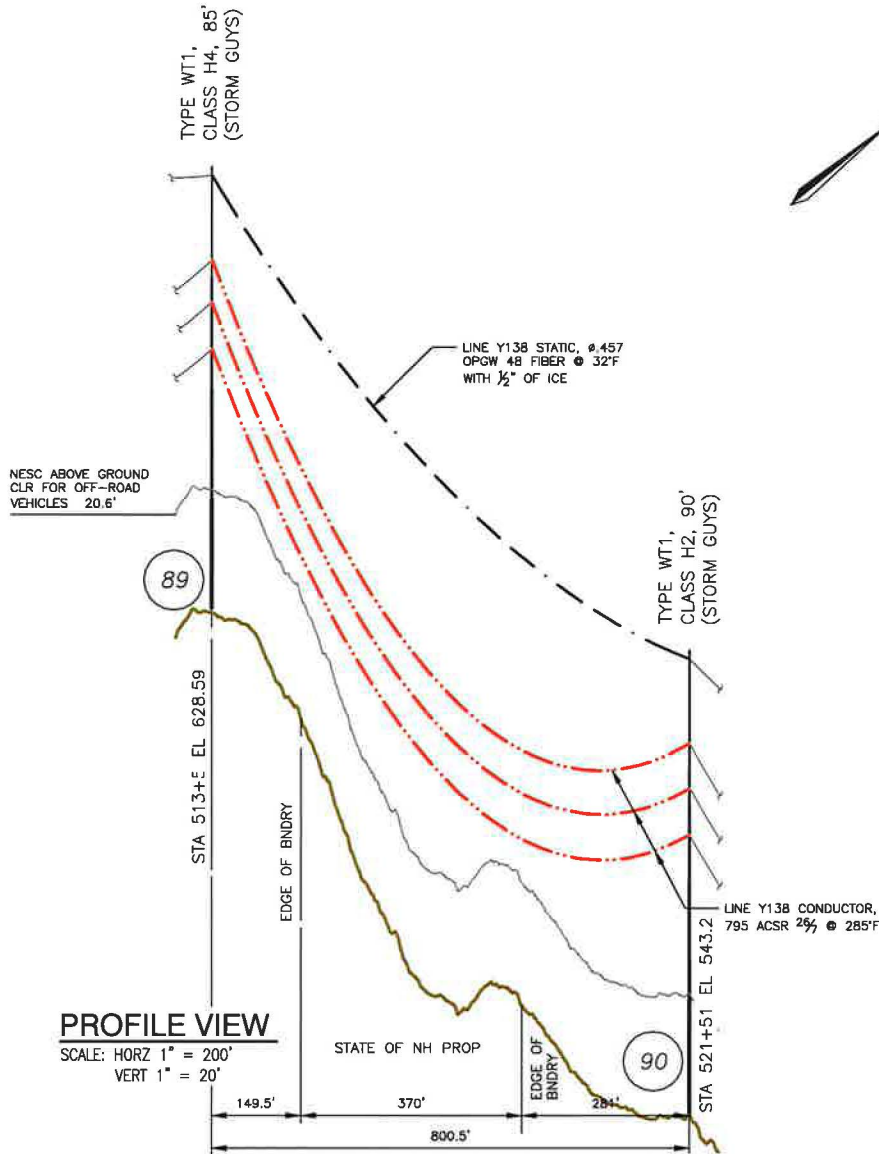

STRUCTURE DETAIL
SCALE: NTS


STRUCTURE LOCATION		
STRUCTURE	LONGITUDE	LATITUDE
89	-71.13214006	43.96280465
90	-71.13019888	43.96449516

NOTES:


- ELEVATIONS REFERENCED TO THE NORTH AMERICAN VERTICAL DATUM OF 1988.

EVERSOURCE ENERGY		T	1
Y138, 115kV LINE STATE LAND CROSSING MADISON / CONWAY, NEW HAMPSHIRE EXHIBIT 5		DRAWN	GBS
		CHECKED	OSD
		CHECKED	SDR
		APPROVED	DSO
		DATE	11/19/19
SCALE: 1" = 200'		FILE: Y13843504.DWG	Drawing No. Y13843504


1	ISSUED FOR PERMIT	11/19	GBS	JOS	OSD
DATE	DATE	DATE	DATE	DATE	DATE
11/19	11/19	11/19	11/19	11/19	11/19

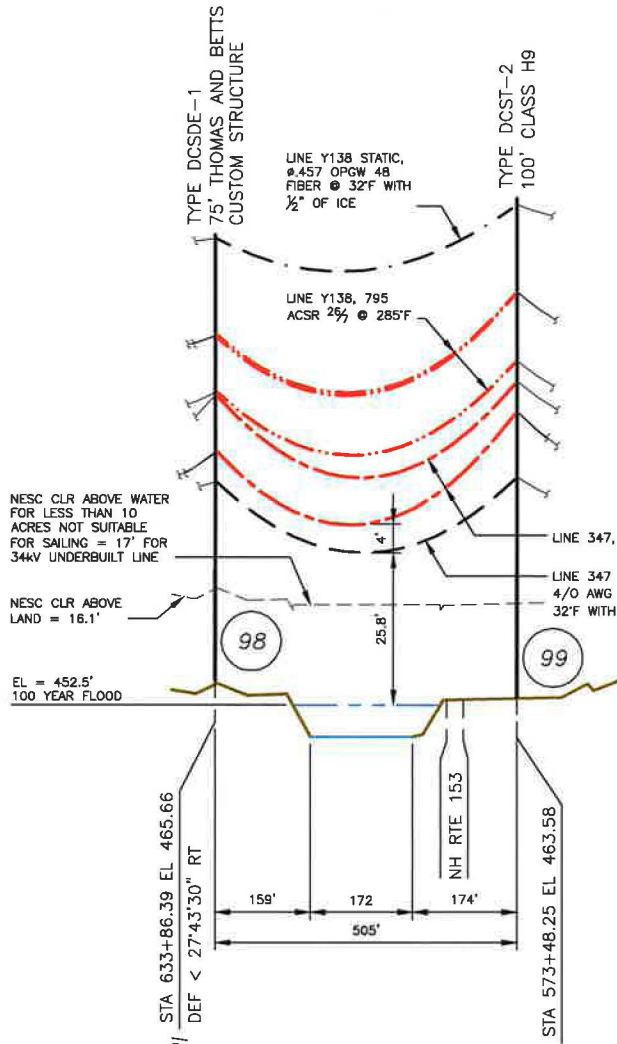

PROFILE VIEW
SCALE: HORZ 1" = 200'
VERT 1" = 20'

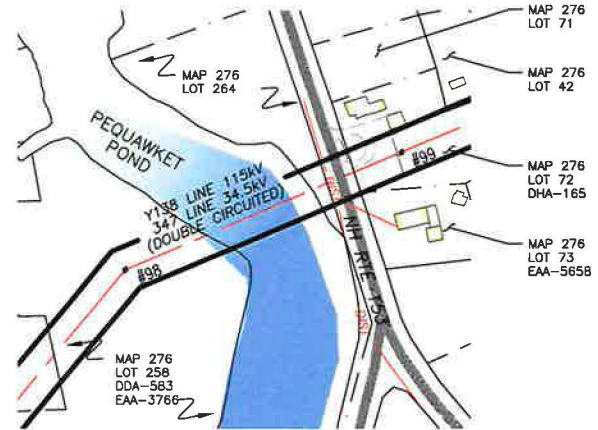

PLAN VIEW
SCALE: 1" = 200'

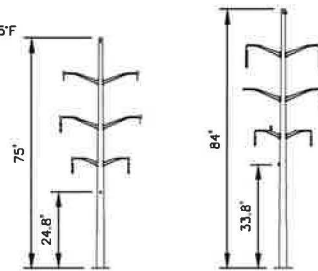

STRUCTURE 98
TYPE AD-1

STRUCTURE 99
TYPE DCSD-2

STRUCTURE DETAIL
SCALE: NTS




STRUCTURE LOCATION		
STRUCTURE	LONGITUDE	LATITUDE
98	-71.11848026	43.97435818
99	-71.11670919	43.97488935

NOTES:

1. ONLY LOWEST CONDUCTOR PHASE SHOWN FOR CLARITY.
2. ELEVATIONS REFERENCED TO THE NORTH AMERICAN VERTICAL DATUM OF 1988.

EVERSOURCE ENERGY		T	1
Y138, 115kV LINE PEQUAWKET POND, WATERBODY CROSSING CONWAY, NEW HAMPSHIRE EXHIBIT 6		DESIGN	GBS
		ENGINEER	DSO
		CHECKED	SDR
		APPROVED	DSO
		DATE	10/29/19
SCALE: 1" = 200'		FILE: Y13843901.DWG	DRAWING NO: Y13843901

1	ISSUED FOR PERMIT	10/19	GBS	JRS	DSO
ENG REV	EPN DESCRIPTION	DATE	CHK	CHK	APP

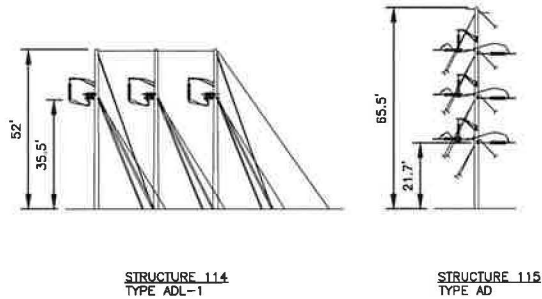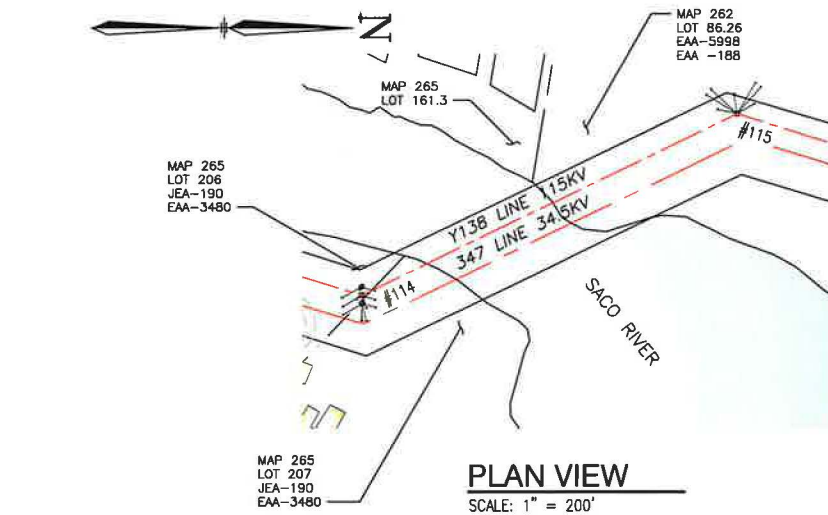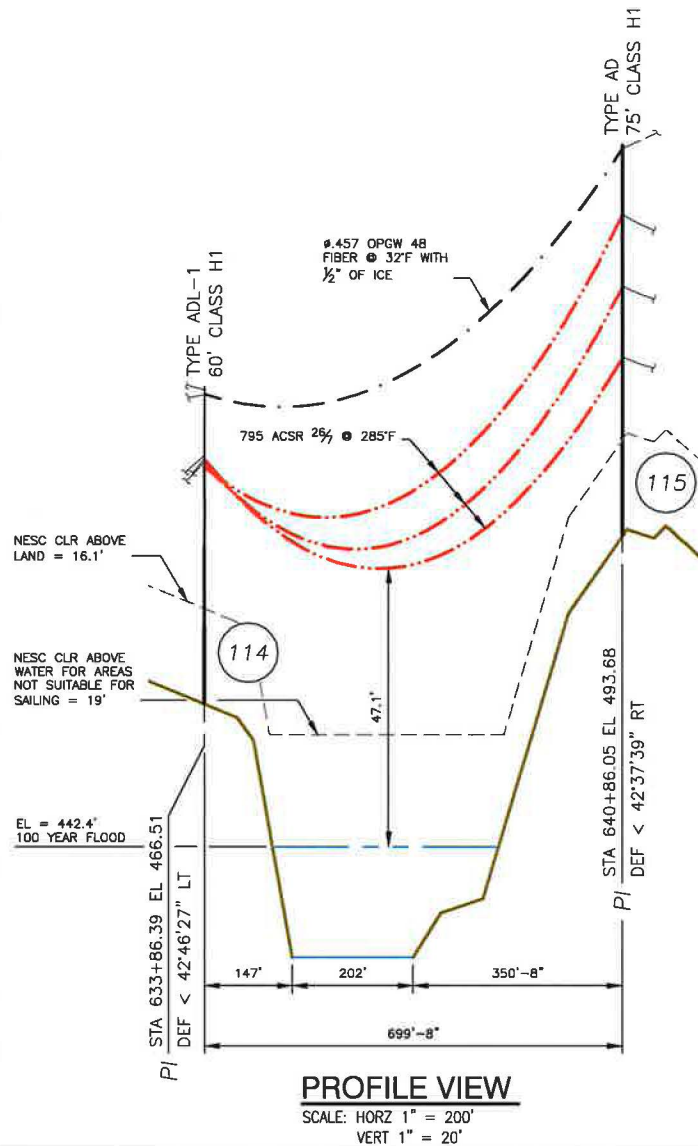

STRUCTURE LOCATION

STRUCTURE	LONGITUDE	LATITUDE
114	-71.10389016	43.98548037
115	-71.10502947	43.98721448

NOTES:

- ONLY LOWEST CONDUCTOR PHASE SHOWN FOR CLARITY.
- ELEVATIONS REFERENCED TO THE NORTH AMERICAN VERTICAL DATUM OF 1988.


EVERSOURCE
ENERGY

Y138, 115kV LINE
SACO RIVER, WATERBODY CROSSING
CONWAY, NEW HAMPSHIRE
EXHIBIT 7

T	1
DRAWN	GBS
ENGINEER	DSD
CHECKED	SDR
APPROVED	DSD
DATE	10/29/19


1	SUPERSIDES 0-7649-339	10/19	GBS	JRS	DSD
ENG REV	EPN/OK/CP/POH	CONF/REV	DATE	DRN	CHD

SCALE	FILE: Y13843902.DWG	DRAWING NO.
1" = 200'	NAME:	Y13843902

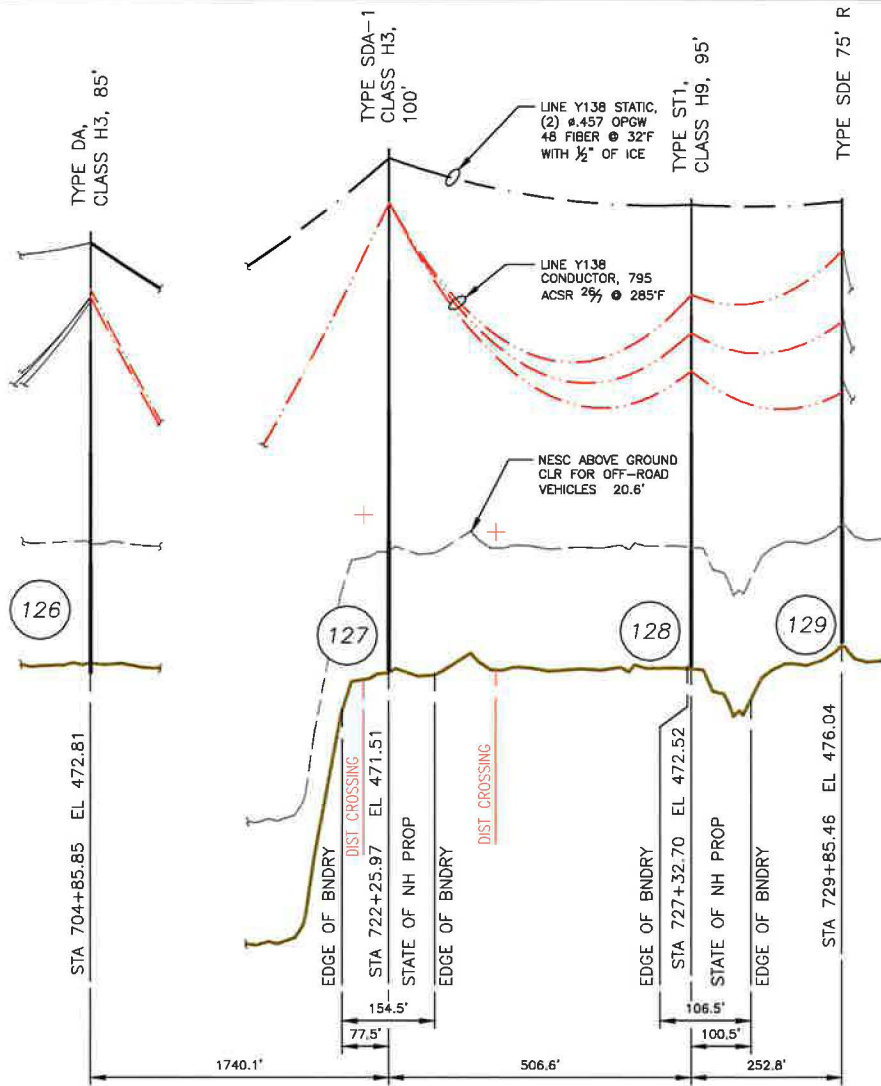


PROFILE VIEW

SCALE: HORIZ 1" = 200'
VERT 1" = 20'

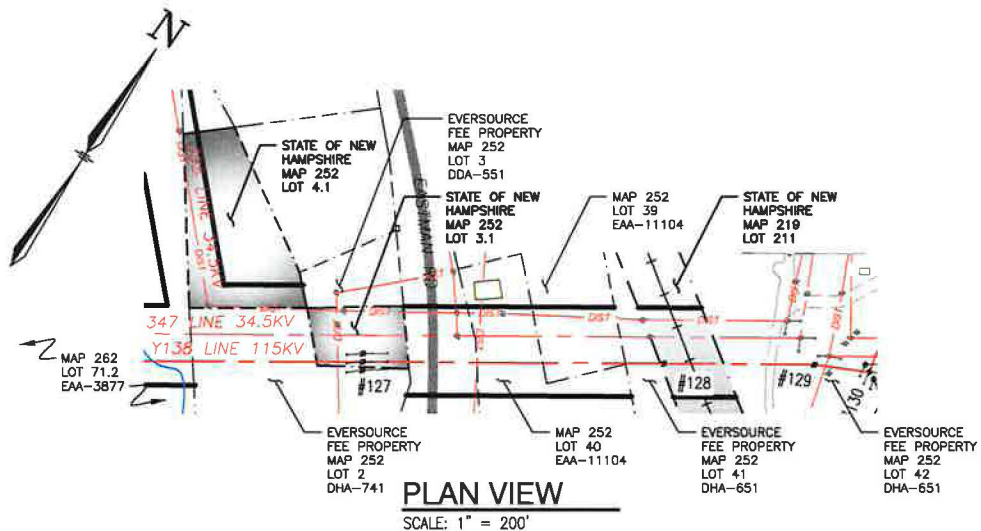

PLAN VIEW

SCALE: 1" = 200'

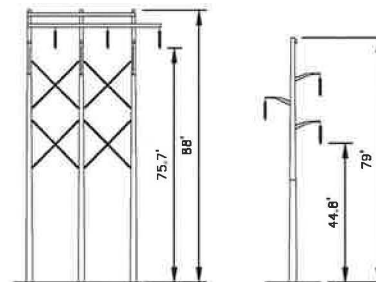

STRUCTURE 127
TYPE SDA-1

STRUCTURE 128
TYPE ST-1

STRUCTURE DETAIL

SCALE: NTS

STRUCTURE LOCATION

STRUCTURE	LONGITUDE	LATITUDE
127	-71.08944129	44.00555932
128	-71.08783189	44.00632274

NOTES:

- ELEVATIONS REFERENCED TO THE NORTH AMERICAN VERTICAL DATUM OF 1988.

EVERSOURCE ENERGY

Y138, 115kV LINE
STATE LAND CROSSING
CONWAY, NEW HAMPSHIRE
EXHIBIT 8

T	3
DRAWN	GBS
CHECKED	DSO
APPROVED	SDR
DATE	11/19/19

NO.	DESCRIPTION	DATE	BY	CHKD	APPD
3	ADDED STR 128	1/20	GBS	CUN	SDR
2	ADDED SECOND OPGW STATIC LINE	12/18	GBS	CUN	SDR
1	ISSUED FOR PERMIT	11/19	GBS	JRS	DSO

SCALE: 1" = 400'	FILE: Y1384.3505.DWG	DRAWING NO: Y13843505
------------------	----------------------	-----------------------