
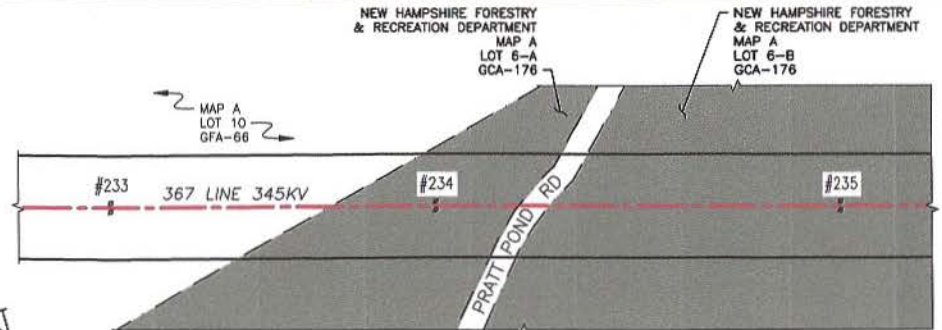


PROFILE VIEW

SCALE: HORZ 1" = 200'
VERT 1" = 20'

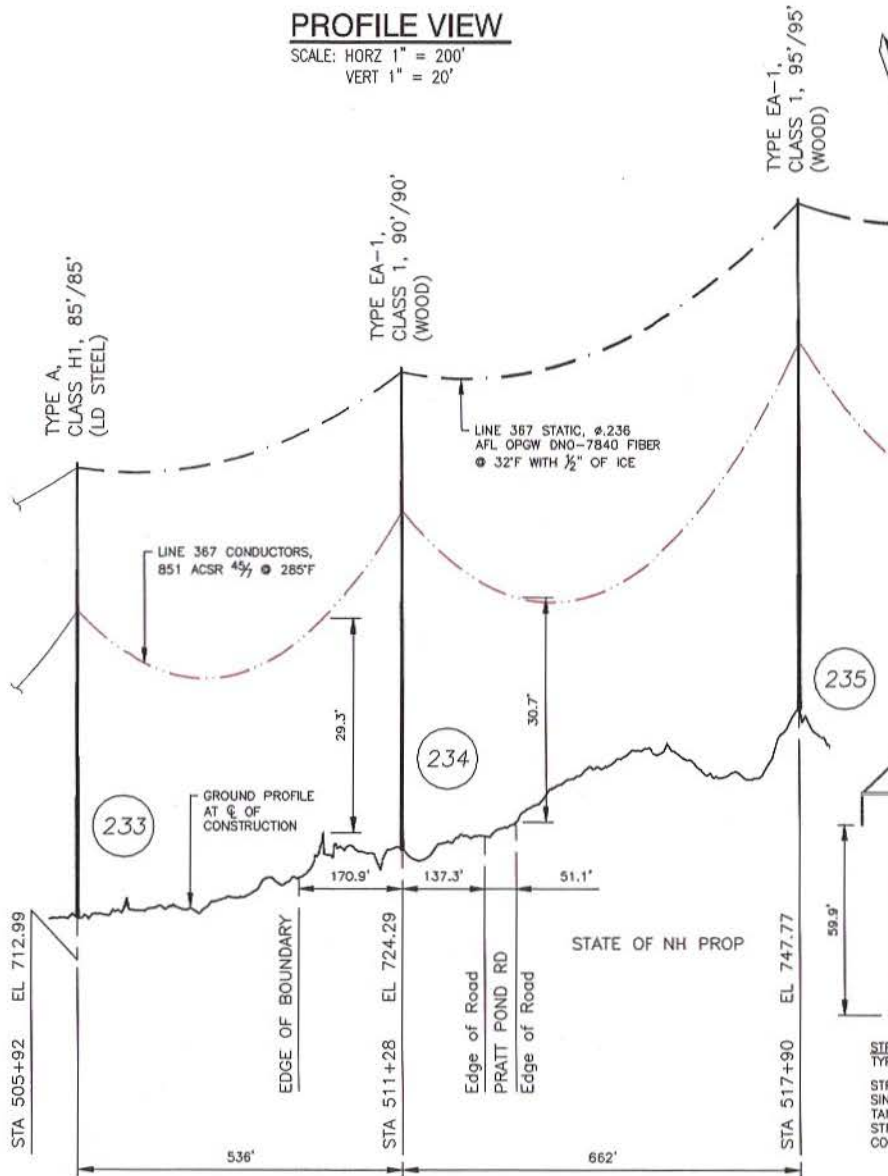

PLAN VIEW

SCALE: 1" = 200'
PARCEL LINEWORK FROM NH GRANIT UNLESS NOTED OTHERWISE.

LEGEND:

- #233 STRUCTURE
- STATE OF NEW HAMPSHIRE PROPERTY
- PROPERTY BOUNDARY
- 367 LINE 345KV
- LINE, Q OF CONSTRUCTION
- LIMITS OF EVERSOURCE RIGHT OF WAY

STRUCTURE LOCATION

STRUCTURE	LONGITUDE	LATITUDE
233	-71.76347436	42.78072356
234	-71.76540121	42.78110654
235	-71.76777481	42.78159625

NESC VERTICAL CLEARANCE (FT)

FROM TABLE 232.1




NATURE OF SURFACE UNDERNEATH WIRES, CONDUCTORS OR CABLES	345kV
ROADS, STREETS AND OTHER AREAS SUBJECT TO TRUCK TRAFFIC	24.8
SPACES AND WAYS SUBJECT TO PEDESTRIAN OR RESTRICTED TRAFFIC ONLY	20.8

NOTES:

- ELEVATIONS REFERENCED TO THE NORTH AMERICAN VERTICAL DATUM OF 1988.

STRUCTURE DETAILS

SCALE: NTS

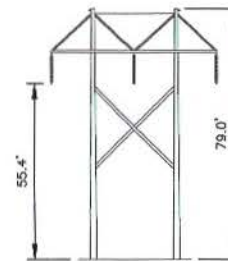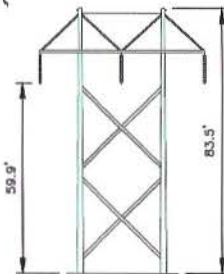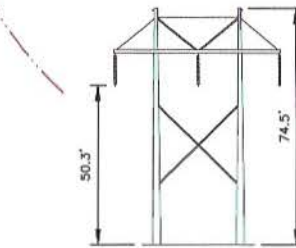

EVERSOURCE ENERGY

367, 345kV LINE
STATE LAND CROSSING
MASON, NEW HAMPSHIRE
EXHIBIT 2


T	1
DRAWN	BNP/TRC
ENGINEER	GEL/TRC
CHECKED	SEK/TRC
APPROVED	BRS/TRC
DATE	04/24/2020

1	ISSUED TO PJC	04/20	BNP	SEK	BRS
DWG REV	REV/DESCRIPTION	DATE	BY	CHKD	APPR

SCALE: AS SHOWN
FILE: 036743501.DWG
DRAWING NO: 036743501


PROFILE VIEW

SCALE: HORZ 1" = 200'
VERT 1" = 20'

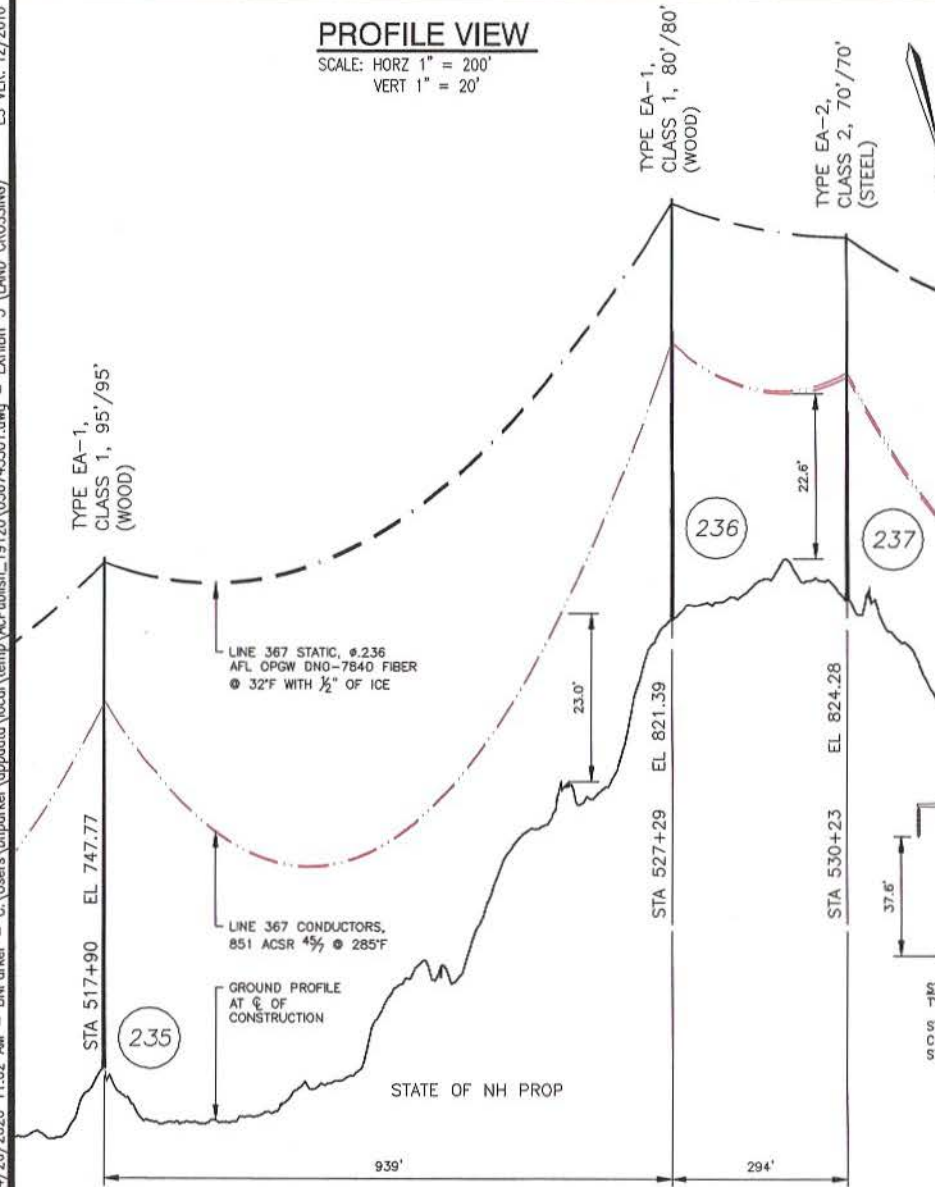

PLAN VIEW

SCALE: 1" = 200'
PARCEL LINEWORK FROM NH GRANIT UNLESS NOTED OTHERWISE.

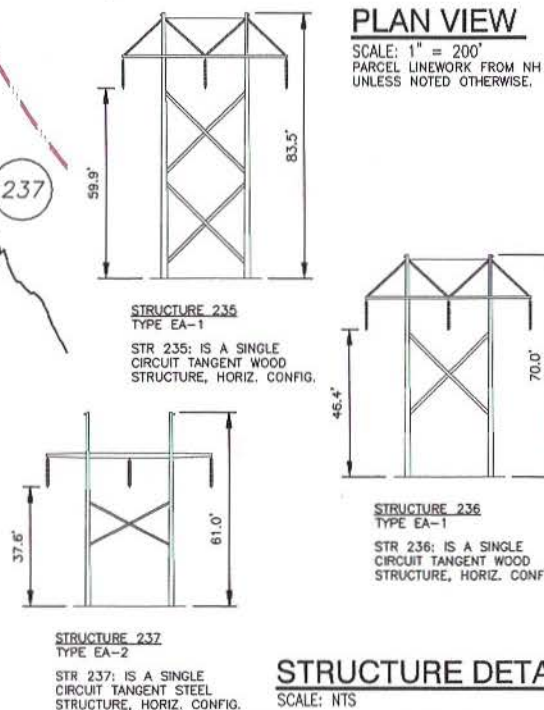

LEGEND:

- #235 STRUCTURE
- STATE OF NEW HAMPSHIRE PROPERTY
- PROPERTY BOUNDARY
- 367 LINE 345KV
- LINE, Q OF CONSTRUCTION
- LIMITS OF EVERSOURCE RIGHT OF WAY

STRUCTURE LOCATION

STRUCTURE	LONGITUDE	LATITUDE
235	-71.76777481	42.78159625
236	-71.77114668	42.78228641
237	-71.77220035	42.78250707

NESC VERTICAL CLEARANCE (FT)

FROM TABLE 232.1	
NATURE OF SURFACE UNDERNEATH WIRES, CONDUCTORS OR CABLES	345KV
SPACES AND WAYS SUBJECT TO PEDESTRIAN OR RESTRICTED TRAFFIC ONLY	20.8

NOTES:

- ELEVATIONS REFERENCED TO THE NORTH AMERICAN VERTICAL DATUM OF 1988.

STRUCTURE DETAILS

SCALE: NTS

1	ISSUED TO PJC	04/20	BNP	SEK	BRS
2	CHG/DESCRIPTION	DATE	DRN	QKID	APPR

EVERSOURCE ENERGY

367, 345kV LINE
STATE LAND CROSSING
MASON, NEW HAMPSHIRE
EXHIBIT 3



T	1
ORIGIN	BNP/TRC
ENGINEER	GEL/TRC
CHECKED	SEK/TRC
APPROVED	BRS/TRC
DATE	04/24/2020

SCALE: AS SHOWN
FILE: 036743501.DWG
NAME:

DRAWING NO.
036743501

PROFILE VIEW

SCALE: HORZ 1" = 200'
VERT 1" = 20'

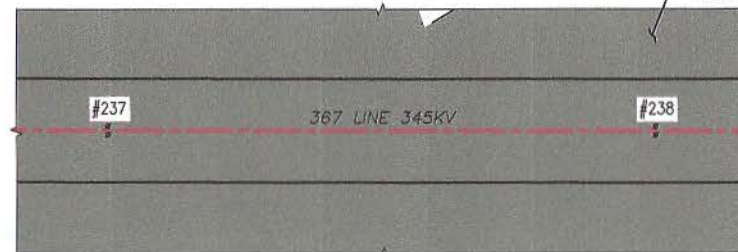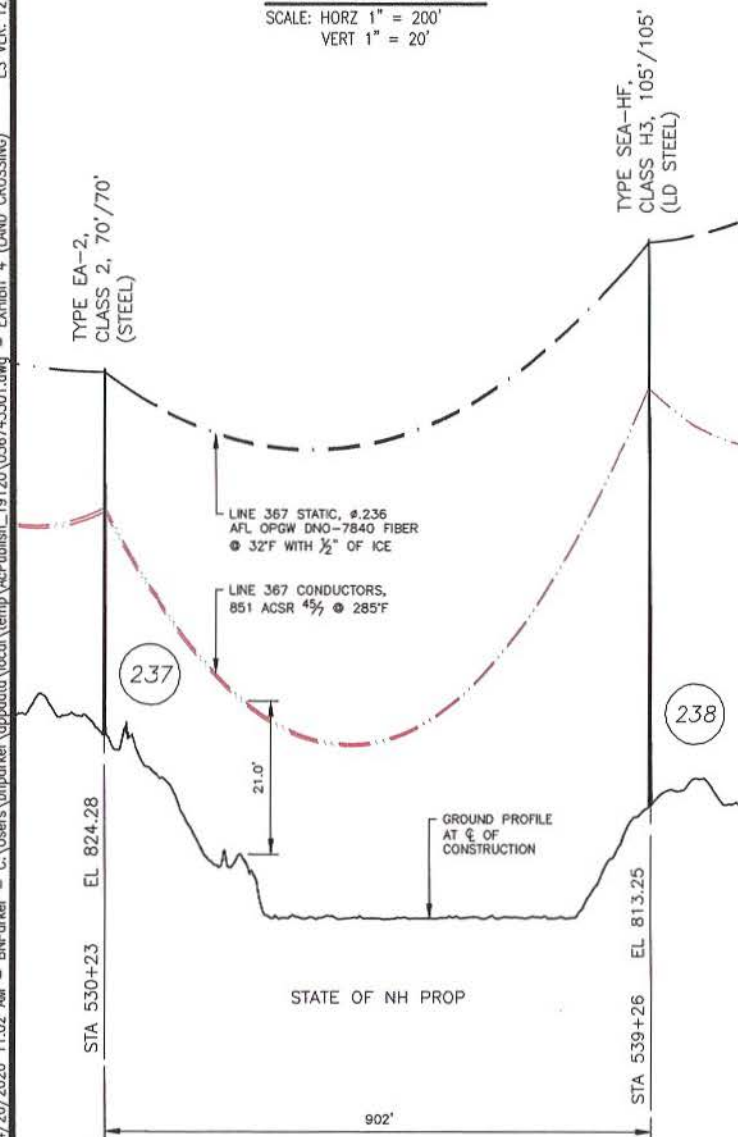

PLAN VIEW

SCALE: 1" = 200'
PARCEL LINEWORK FROM NH GRANIT
UNLESS NOTED OTHERWISE.

LEGEND:

- #237 STRUCTURE
- STATE OF NEW HAMPSHIRE PROPERTY
- PROPERTY BOUNDARY
- 367 LINE 345KV LINE, C OF CONSTRUCTION
- LIMITS OF EVERSOURCE RIGHT OF WAY

STRUCTURE LOCATION

STRUCTURE	LONGITUDE	LATITUDE
237	-71.77220035	42.78250707
238	-71.77543721	42.78317408

NESC VERTICAL CLEARANCE (FT)

FROM TABLE 232.1	
NATURE OF SURFACE UNDERNEATH WIRES, CONDUCTORS OR CABLES	345kV
SPACES AND WAYS SUBJECT TO PEDESTRIAN OR RESTRICTED TRAFFIC ONLY	20.8

NOTES:

- ELEVATIONS REFERENCED TO THE NORTH AMERICAN VERTICAL DATUM OF 1988.

STRUCTURE 237

TYPE EA-2

STR 237: IS A SINGLE CIRCUIT TANGENT STEEL STRUCTURE, HORIZ. CONFIG.

STRUCTURE 238

TYPE SEA-HF

STR 238: IS A SINGLE CIRCUIT TANGENT STEEL STRUCTURE, HORIZ. CONFIG.

STRUCTURE DETAILS

SCALE: NTS

NO	ISSUED TO PUC	DATE	BY	CHKD	APPR
1	ISSUED TO PUC	04/20	BHP	SEK	BRS
DWG REV	DATE	DATE	DATE	DATE	DATE

EVERSOURCE ENERGY



367, 345KV LINE
STATE LAND CROSSING
MASON, NEW HAMPSHIRE
EXHIBIT 4

T	1
DRWN	BNP/TRC
ENGR	GEL/TRC
CHECKED	SEK/TRC
APPROVED	BRS/TRC
DATE	04/24/2020

SCALE: AS SHOWN
FILE: 036743501.DWG
DRAWING NO: 036743501

PROFILE VIEW

SCALE: HORZ 1" = 200'
VERT 1" = 20'

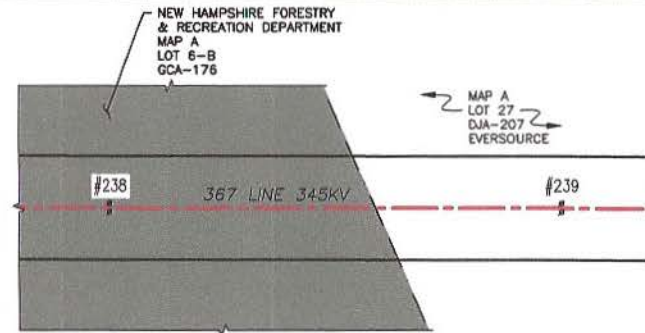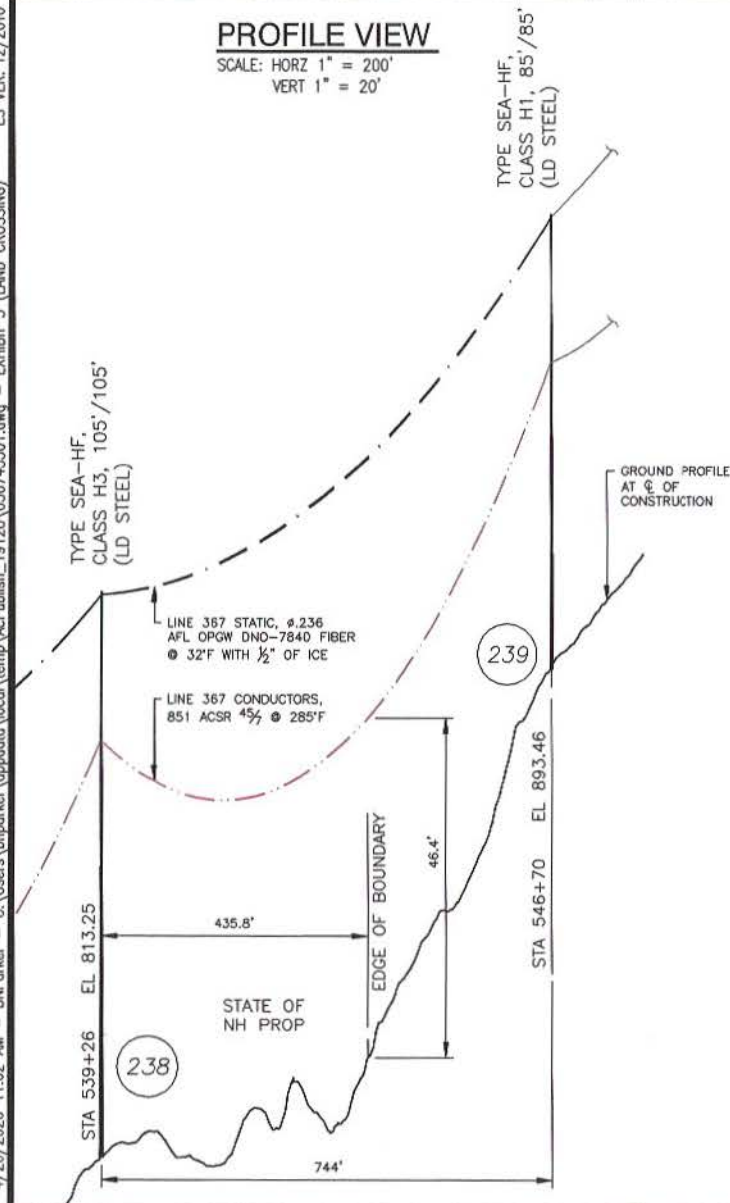

PLAN VIEW

SCALE: 1" = 200'
PARCEL LINEWORK FROM NH GRANIT
UNLESS NOTED OTHERWISE.

LEGEND:

- #238 STRUCTURE
- STATE OF NEW HAMPSHIRE PROPERTY
- PROPERTY BOUNDARY
- 367 LINE 345KV LINE, C. OF CONSTRUCTION
- LIMITS OF EVERSOURCE RIGHT OF WAY

STRUCTURE LOCATION

STRUCTURE	LONGITUDE	LATITUDE
238	-71.77543721	42.78317408
239	-71.77810738	42.78372307

NESC VERTICAL CLEARANCE (FT)

FROM TABLE 232.1

NATURE OF SURFACE UNDERNEATH WIRES, CONDUCTORS OR CABLES	345KV
SPACES AND WAYS SUBJECT TO PEDESTRIAN OR RESTRICTED TRAFFIC ONLY	20.8

NOTES:

- ELEVATIONS REFERENCED TO THE NORTH AMERICAN VERTICAL DATUM OF 1988.

STRUCTURE 238

TYPE SEA-HF

STR 238: IS A SINGLE CIRCUIT TANGENT STEEL STRUCTURE, HORIZ. CONFIG.

STRUCTURE 239

TYPE SEA-HF

STR 239: IS A SINGLE CIRCUIT TANGENT STEEL STRUCTURE, HORIZ. CONFIG.

STRUCTURE DETAILS

SCALE: NTS



NO.	ISSUED TO PUC	DATE	ENR	SEK	BRS
1	ISSUED TO PUC	04/20	ENR	SEK	BRS
DWG REV	ENR/DESCRIPTION	DATE	ENR	SEK	BRS

EVERSOURCE
ENERGY

367, 345KV LINE
STATE LAND CROSSING
MASON, NEW HAMPSHIRE
EXHIBIT 5

SCALE: AS SHOWN FILE: 036743501.DWG DRAWING NO: 036743501

T	1
DRAWN	BNP/TRC
ENGINEER	GEL/TRC
CHECKED	SEK/TRC
APPROVED	BRS/TRC
DATE	04/24/2020

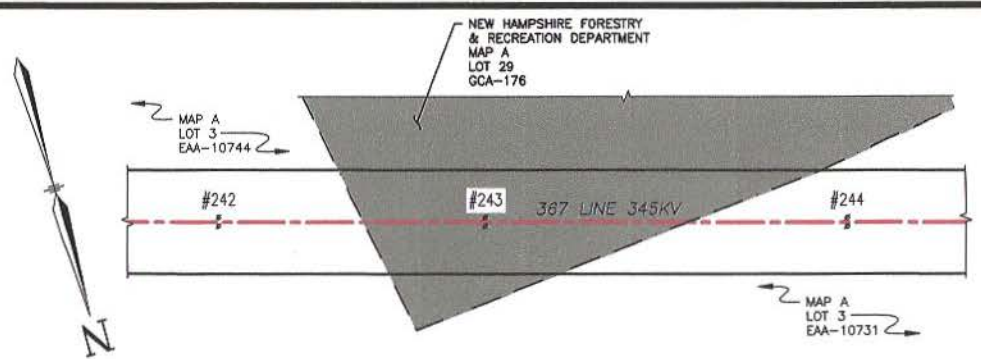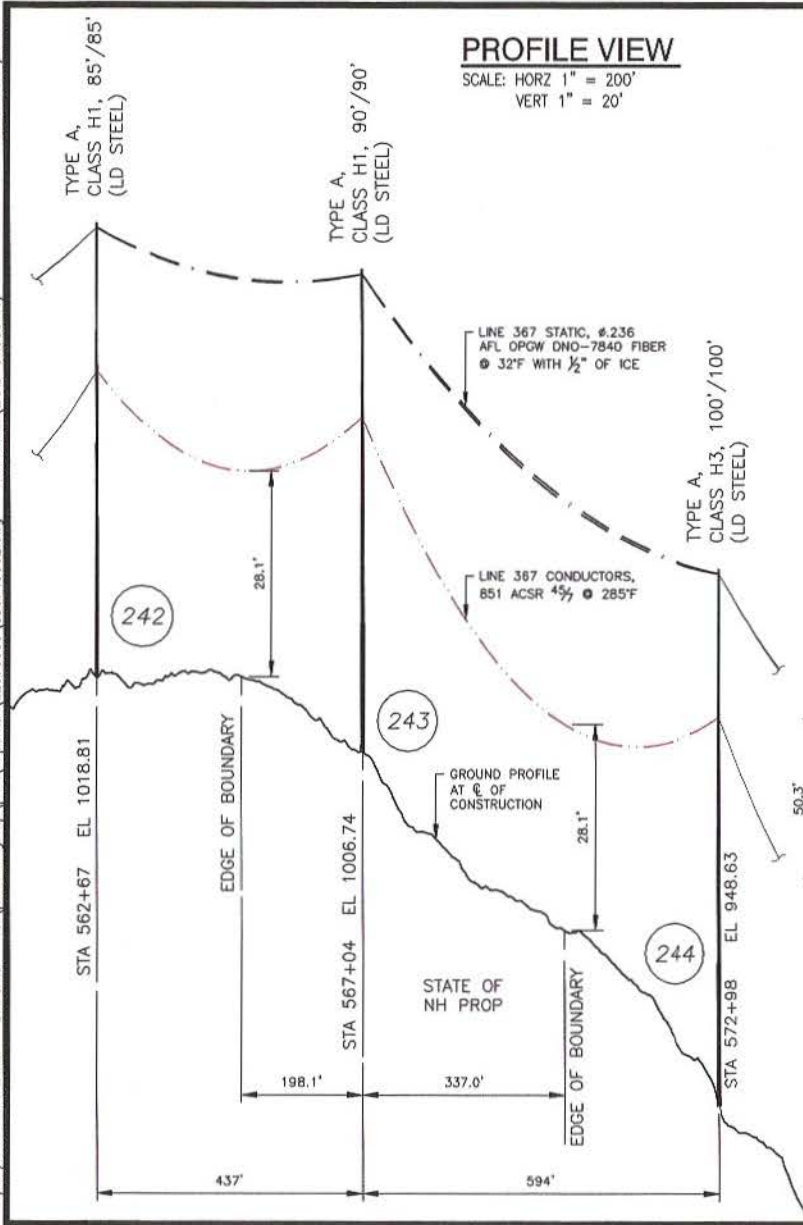

PLAN VIEW

SCALE: 1" = 200'
PARCEL LINEWORK FROM NH GRANIT
UNLESS NOTED OTHERWISE.

LEGEND:

- #242 STRUCTURE
- STATE OF NEW HAMPSHIRE PROPERTY
- PROPERTY BOUNDARY
- 367 LINE 345KV LINE, E OF CONSTRUCTION
- LIMITS OF EVERSOURCE RIGHT OF WAY

STRUCTURE LOCATION		
STRUCTURE	LONGITUDE	LATITUDE
242	-71.78383571	42.78491056
243	-71.78540377	42.78523284
244	-71.78753493	42.78567080

NEC VERTICAL CLEARANCE (FT)	
FROM TABLE 232.1	
NATURE OF SURFACE UNDERNEATH WIRES, CONDUCTORS OR CABLES	345KV
SPACES AND WAYS SUBJECT TO PEDESTRIAN OR RESTRICTED TRAFFIC ONLY	20.6

NOTES:

- ELEVATIONS REFERENCED TO THE NORTH AMERICAN VERTICAL DATUM OF 1988.

STRUCTURE DETAILS

SCALE: NTS

REV	DATE	BY	CHKD	APPD	DESCRIPTION
1	04/20	BNP	SEK	BRS	ISSUED TO PXC
2	04/24	BNP	SEK	BRS	REVISED FOR EXHIBIT 6

EVERSOURCE ENERGY


367, 345kV LINE
STATE LAND CROSSING
MASON, NEW HAMPSHIRE
EXHIBIT 6


DRAWN BNP/TRC	T 1
ENGINEER GEL/TRC	
CHECKED SEK/TRC	
APPROVED BRS/TRC	
DATE 04/24/2020	




SCALE: AS SHOWN

FILE: 036743502.DWG

DRAWING NO:
036743502

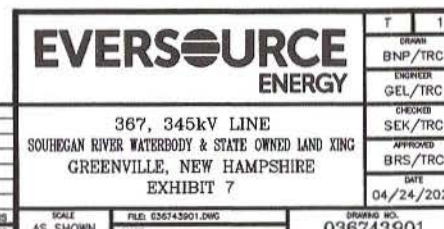

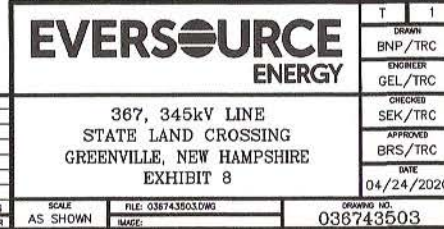

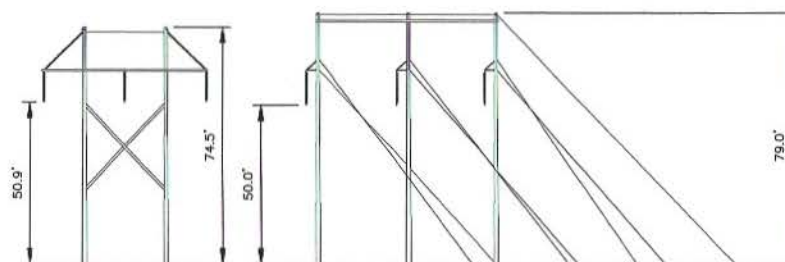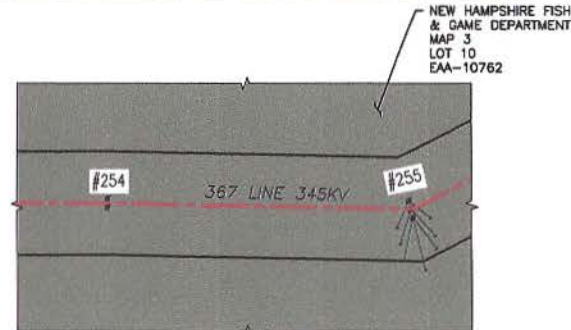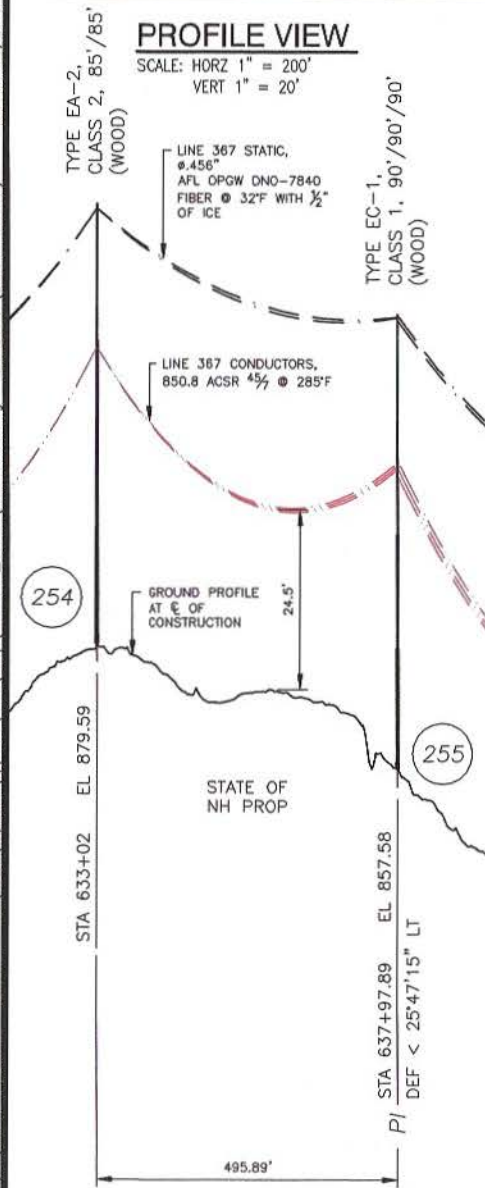

STRUCTURE 254
TYPE EA-2
STR 254: IS A SINGLE CIRCUIT TANGENT WOOD STRUCTURE, HORIZ. CONFIG.

STRUCTURE 255
TYPE EC-1
STR 255: IS A SINGLE CIRCUIT TANGENT WOOD STRUCTURE, HORIZ. CONFIG., GUYED.

STRUCTURE DETAILS

SCALE: NTS

1	ISSUED TO PUC	04/20	BNP	SEK	BRS
2	DATE	DRN	CHG	APPR	

LEGEND:

- #255 STRUCTURE (WITH GUYS)
- STATE OF NEW HAMPSHIRE PROPERTY
- PROPERTY BOUNDARY
- 367 LINE 345KV LINE, E OF CONSTRUCTION
- LIMITS OF EVERSOURCE RIGHT OF WAY

STRUCTURE LOCATION		
STRUCTURE	LONGITUDE	LATITUDE
254	-71.80960107	42.78659709
255	-71.81145942	42.78655838

NESC VERTICAL CLEARANCE (FT)	
FROM TABLE 232.1	
NATURE OF SURFACE UNDERNEATH WIRES, CONDUCTORS OR CABLES	345KV
ROADS, STREETS AND OTHER AREAS SUBJECT TO TRUCK TRAFFIC	24.8
SPACES AND WAYS SUBJECT TO PEDESTRIAN OR RESTRICTED TRAFFIC ONLY	20.8

NOTES:

- ELEVATIONS REFERENCED TO THE NORTH AMERICAN VERTICAL DATUM OF 1988.

EVERSOURCE
ENERGY



367, 345KV LINE
STATE LAND CROSSING
GREENVILLE, NEW HAMPSHIRE
EXHIBIT 9

T	1
DRAWN	BNP/TRC
ENGINEER	GEL/TRC
CHECKED	SEK/TRC
APPROVED	BRS/TRC
DATE	04/24/2020

SCALE: AS SHOWN
FILE: 036743503.DWG
DRAWING NO: 036743503

PROFILE VIEW

SCALE: HORIZ 1" = 200'
VERT 1" = 20'

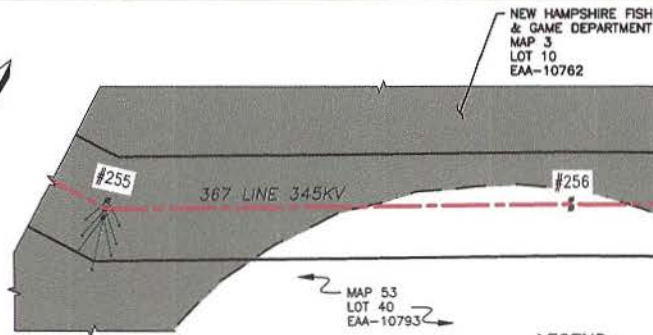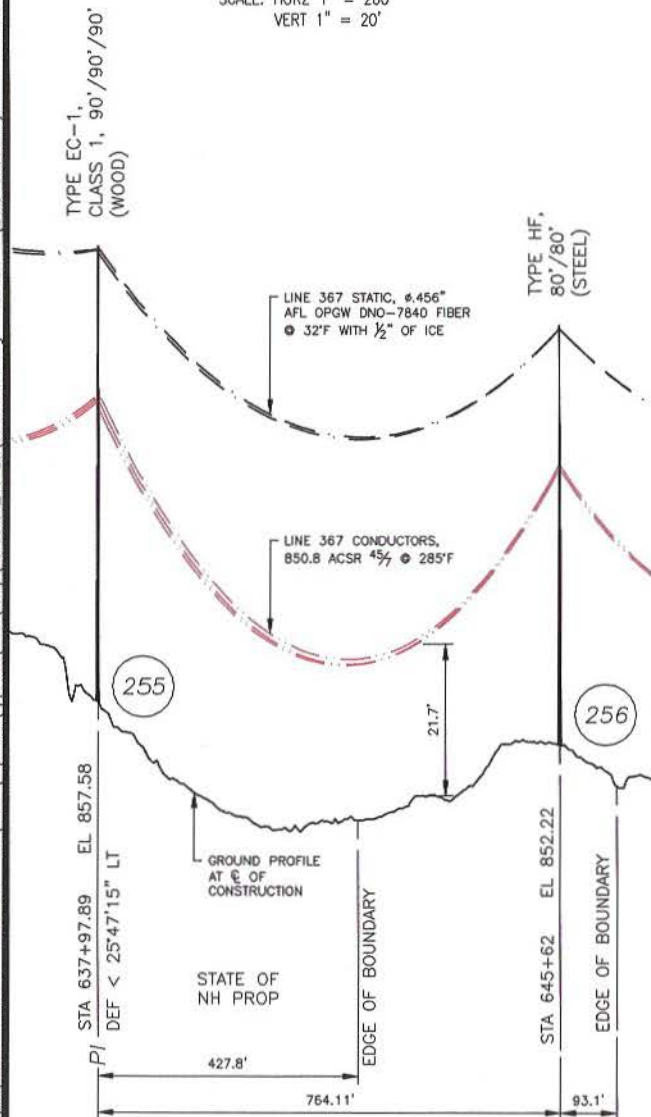

PLAN VIEW

SCALE: 1" = 200'
PARCEL LINEWORK FROM NH GRANIT
UNLESS NOTED OTHERWISE.

LEGEND:

- STRUCTURE (WITH GUYS)
- STATE OF NEW HAMPSHIRE PROPERTY
- PROPERTY BOUNDARY
- LINE, C OF CONSTRUCTION
- LIMITS OF EVERSOURCE RIGHT OF WAY

STRUCTURE LOCATION

STRUCTURE	LONGITUDE	LATITUDE
255	-71.81145942	42.78655838
256	-71.81394024	42.78551185

NESS VERTICAL CLEARANCE (FT) FROM TABLE 232.1


NATURE OF SURFACE UNDERNEATH WIRES, CONDUCTORS OR CABLES	345KV
ROADS, STREETS AND OTHER AREAS SUBJECT TO TRUCK TRAFFIC	24.8
SPACES AND WAYS SUBJECT TO PEDESTRIAN OR RESTRICTED TRAFFIC ONLY	20.8

NOTES:

- ELEVATIONS REFERENCED TO THE NORTH AMERICAN VERTICAL DATUM OF 1988.

STRUCTURE DETAILS

SCALE: NTS

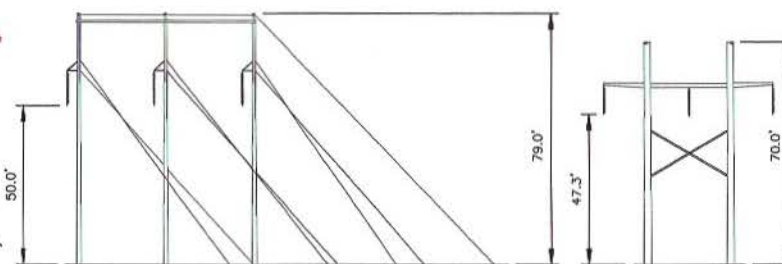

EVERSOURCE
ENERGY

367, 345KV LINE
STATE LAND CROSSING
GREENVILLE, NEW HAMPSHIRE
EXHIBIT 10



T	1
DRAWN	BNP/TRC
ENGINEER	GEL/TRC
CHECKED	SEK/TRC
APPROVED	BRS/TRC
DATE	04/24/2020

1	ISSUED TO PUC	04/20	BNP	SEK	BRS
OWG REV	EPH/DESCRIPTION	CONT/PEP	DATE	ORIG	COND

SCALE: AS SHOWN
FILE: 036743503.DWG
DRAWING NO.: 036743503

PROFILE VIEW

SCALE: HORIZ 1" = 200'
VERT 1" = 20'

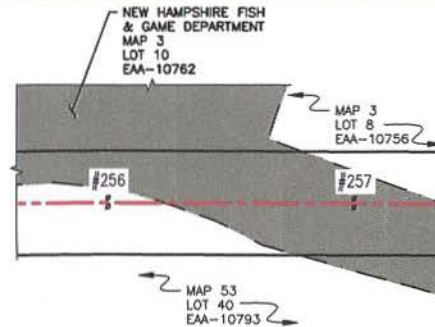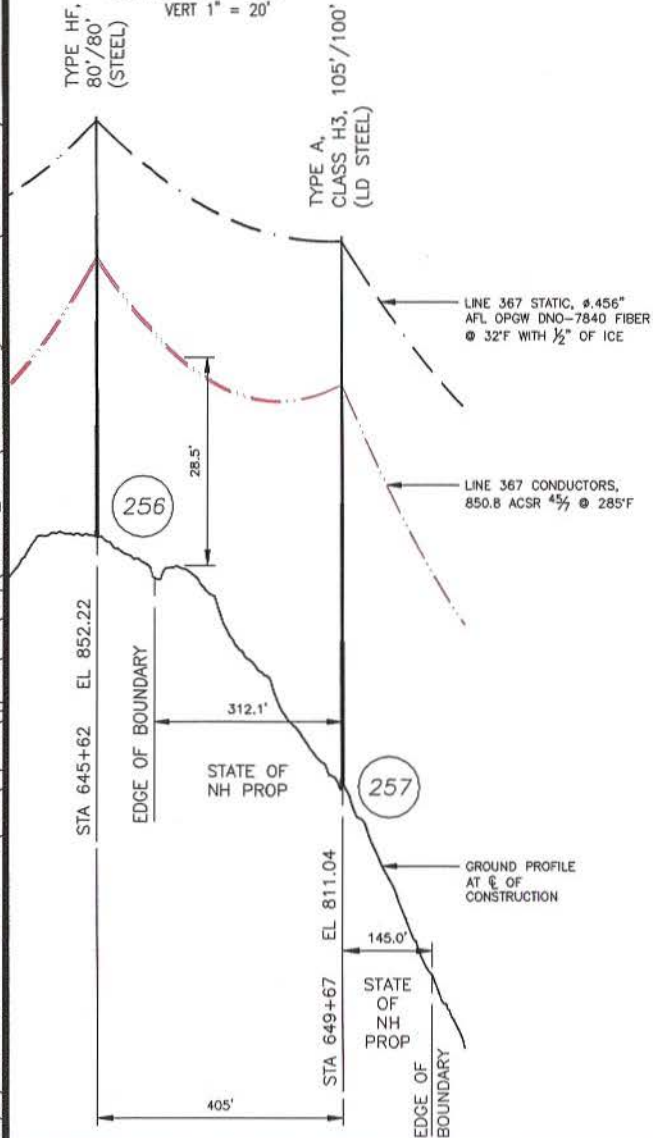

PLAN VIEW

SCALE: 1" = 200'
PARCEL LINEWORK FROM NH GRANIT
UNLESS NOTED OTHERWISE.

LEGEND:

- #256 STRUCTURE
- STATE OF NEW HAMPSHIRE PROPERTY
- PROPERTY BOUNDARY
- 367 LINE 345KV LINE, C OF CONSTRUCTION
- LIMITS OF EVERSOURCE RIGHT OF WAY

STRUCTURE LOCATION

STRUCTURE	LONGITUDE	LATITUDE
256	-71.81394024	42.78551185
257	-71.81526064	42.78497317

NESC VERTICAL CLEARANCE (FT)

FROM TABLE 232.1	
NATURE OF SURFACE UNDERNEATH WIRES, CONDUCTORS OR CABLES	345KV
ROADS, STREETS AND OTHER AREAS SUBJECT TO TRUCK TRAFFIC	24.8
SPACES AND WAYS SUBJECT TO PEDESTRIAN OR RESTRICTED TRAFFIC ONLY	20.8

NOTES:

- ELEVATIONS REFERENCED TO THE NORTH AMERICAN VERTICAL DATUM OF 1988.

STRUCTURE 256

TYPE HF

STR 256: IS A SINGLE CIRCUIT TANGENT STEEL STRUCTURE, HORIZ. CONFIG.

STRUCTURE 257

TYPE A

STR 257: IS A SINGLE CIRCUIT TANGENT STEEL STRUCTURE, HORIZ. CONFIG.

STRUCTURE DETAILS

SCALE: NTS

NO	ISSUED TO PUC	DATE	BY	CHKD	APPD
1	ISSUED TO PUC	04/20	BNP	SEK	BRS
2	EPH/DESCRIPTION	DATE	BY	CHKD	APPD
3					
4					
5					
6					
7					
8					
9					
10					

EVERSOURCE
ENERGY

367, 345kV LINE
STATE LAND CROSSING
GREENVILLE, NEW HAMPSHIRE
EXHIBIT 11

SCALE
AS SHOWN

FILE: 036743503.DWG
MADE:

DRAWING NO.
036743503

T	1
DESIGN	BNP/TRC
ENGINEER	GEL/TRC
CHECKED	SEK/TRC
APPROVED	BRS/TRC
DATE	04/24/2020

PROFILE VIEWSCALE: HORIZ 1" = 200'
VERT 1" = 20'TYPE A,
CLASS H3, 105'/100'
(LD STEEL)TYPE A,
CLASS H3, 110'/110'
(LD STEEL)LINE 367 STATIC, 0.456"
AFL OPGW DNO-7840 FIBER
@ 32'F WITH 1/2" OF ICELINE 367 CONDUCTORS,
850.8 ACSR 4/7 @ 285°F

257


258

STA 649+67 EL 811.04

STATE
OF
NH
PROPEDGE OF
BOUNDARYGROUND PROFILE
AT C OF
CONSTRUCTION

STA 658+72 EL 790.04

905'

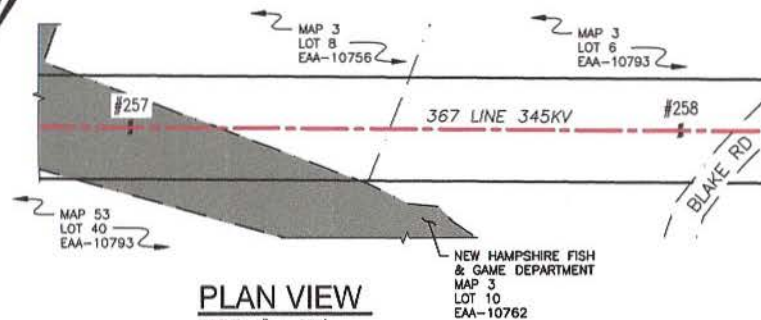**PLAN VIEW**SCALE: 1" = 200'
PARCEL LINEWORK FROM NH GRANIT
UNLESS NOTED OTHERWISE.**LEGEND:**

- #257 STRUCTURE
- STATE OF NEW HAMPSHIRE PROPERTY
- PROPERTY BOUNDARY
- 367 LINE 345KV LINE, C OF CONSTRUCTION
- LIMITS OF EVERSOURCE RIGHT OF WAY

STRUCTURE LOCATION

STRUCTURE	LONGITUDE	LATITUDE
257	-71.81526064	42.78497317
258	-71.81821310	42.78377528


NESC VERTICAL CLEARANCE (FT)

FROM TABLE 232.1

NATURE OF SURFACE UNDERNEATH WIRES, CONDUCTORS OR CABLES	345KV
SPACES AND WAYS SUBJECT TO PEDESTRIAN OR RESTRICTED TRAFFIC ONLY	20.8

NOTES:

1. ELEVATIONS REFERENCED TO THE NORTH AMERICAN VERTICAL DATUM OF 1988.

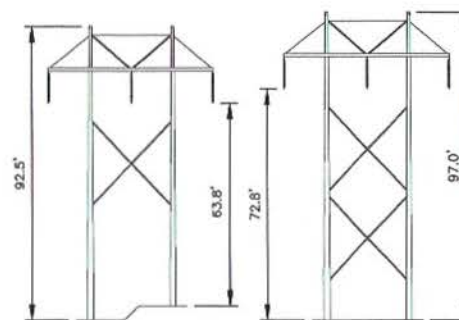**STRUCTURE 257**
TYPE ASTR 257: IS A SINGLE
CIRCUIT TANGENT STEEL
STRUCTURE, HORIZ. CONFIG.**STRUCTURE 258**
TYPE ASTR 258: IS A SINGLE
CIRCUIT TANGENT STEEL
STRUCTURE, HORIZ. CONFIG.**STRUCTURE DETAILS**

SCALE: NTS

NO.	ISSUED TO PUC	DATE	BY	CHKD	APPR
1	ISSUED TO PUC	04/20	BNP	SEK	BRS
DWG REV	EPN/DESCRIPTION	CONT/PER	DATE	DRN	CHKD

EVERSOURCE
ENERGY367, 345KV LINE
STATE LAND CROSSING
GREENVILLE, NEW HAMPSHIRE
EXHIBIT 12SCALE
AS SHOWNFILE: 036743504.DWG
NAME:DRAWING NO.
036743504

T	1
DESIGN	BNP/TRC
DRAWING	GEL/TRC
CHECKED	SEK/TRC
APPROVED	BRS/TRC
DATE	04/24/2020