



LEGEND:

3195 LINE CL:

3195 STR:

DWG REV	EPN/DESCRIPTION	CONT/PE#	DATE	DRN	CHKD	APPR
1	SUBMITTED TO NH PUC		6/18/20	CTS	SDR	CJN

EVERSOURCE
ENERGY

LINE 3195 345kV TRANSMISSION
STATE OWNED LAND CROSSING
MERRIMACK, NEW HAMPSHIRE
EXHIBIT #1



SCALE
1" = 1500'

FILE: 319543501.DWG
IMAGE:


DRAWING NO.
319543501

T	1
DRAWN	CTS
ENGINEER	CJN
CHECKED	SDR
APPROVED	CJN
DATE	6/18/2020


SCALE: HORZ 1" = 200'
VERT 1" = 20'

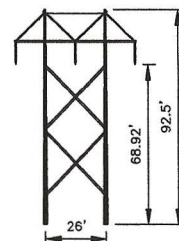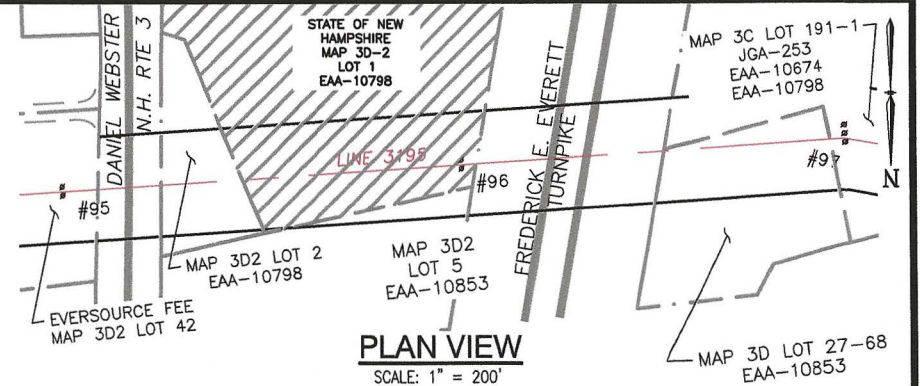

STRUCTURE 95
EVERSOURCE TYPE EA-1, SINGLE
CIRCUIT WOOD POLE, TANGENT,
HORZ. CONFIG., NOT GUYED

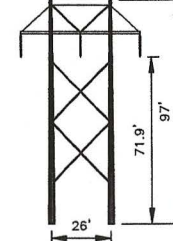

STRUCTURE 96
EVERSOURCE TYPE A, SINGLE
CIRCUIT STEEL POLE, TANGENT,
HORZ. CONFIG., NOT GUYED

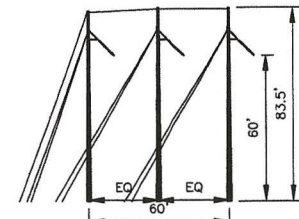

STRUCTURE 97
EVERSOURCE TYPE D, SINGLE
CIRCUIT STEEL POLE, TANGENT,
HORZ. CONFIG., GUYED

STRUCTURE LOCATION		
STRUCTURE	LONGITUDE	LATITUDE
95	-71.49076691	42.82965385
96	-71.49318185	42.82953536
97	-71.49562763	42.82941310

NESC VERTICAL CLEARANCE (FT) FROM TABLE 232.1	
NATURE OF SURFACE UNDERNEATH WIRES, CONDUCTORS OR CABLES	345KV
ROADS, STREETS AND OTHER AREAS SUBJECT TO TRUCK TRAFFIC	24.8

LEGEND:

#90 STRUCTURE

STATE OF NEW HAMPSHIRE
PROPERTY

PROPERTY BOUNDARY

3195 LINE 115KV

LINE, $\mathbb{C}$ OF CONSTRUCTION

LIMITS OF EVERSOURCE
RIGHT OF WAY

NOTES:

1. VERTICAL DATUM IS NAVD88 IN FEET.
2. COORDINATE SYSTEM IS NH STATE PLANE NAD 83.
3. PARCEL DATA SOURCE IS FROM NH GRANIT.
4. POLE HEIGHTS ARE SHOWN AS TOTAL ABOVE GROUND HEIGHT.

[illegible]

EVERSOURCE
ENERGY

3195 345kV LINE
STATE OWNED LAND CROSSING
MERRIMACK, NEW HAMPSHIRE
EXHIBIT 2

SCALE AS SHOWN	FILE: 319543501.DWG IMAGE:
-------------------	-------------------------------

DRAWING NO.
319543501

T	1
DRAWN	
CTS	
ENGINEER	
CJN	
CHECKED	
SDR	
APPROVED	
CJN	
DATE	
6/18/2020	